



SIP 1.5.4—Floor Plan

Aldershot HS (Floor 1)

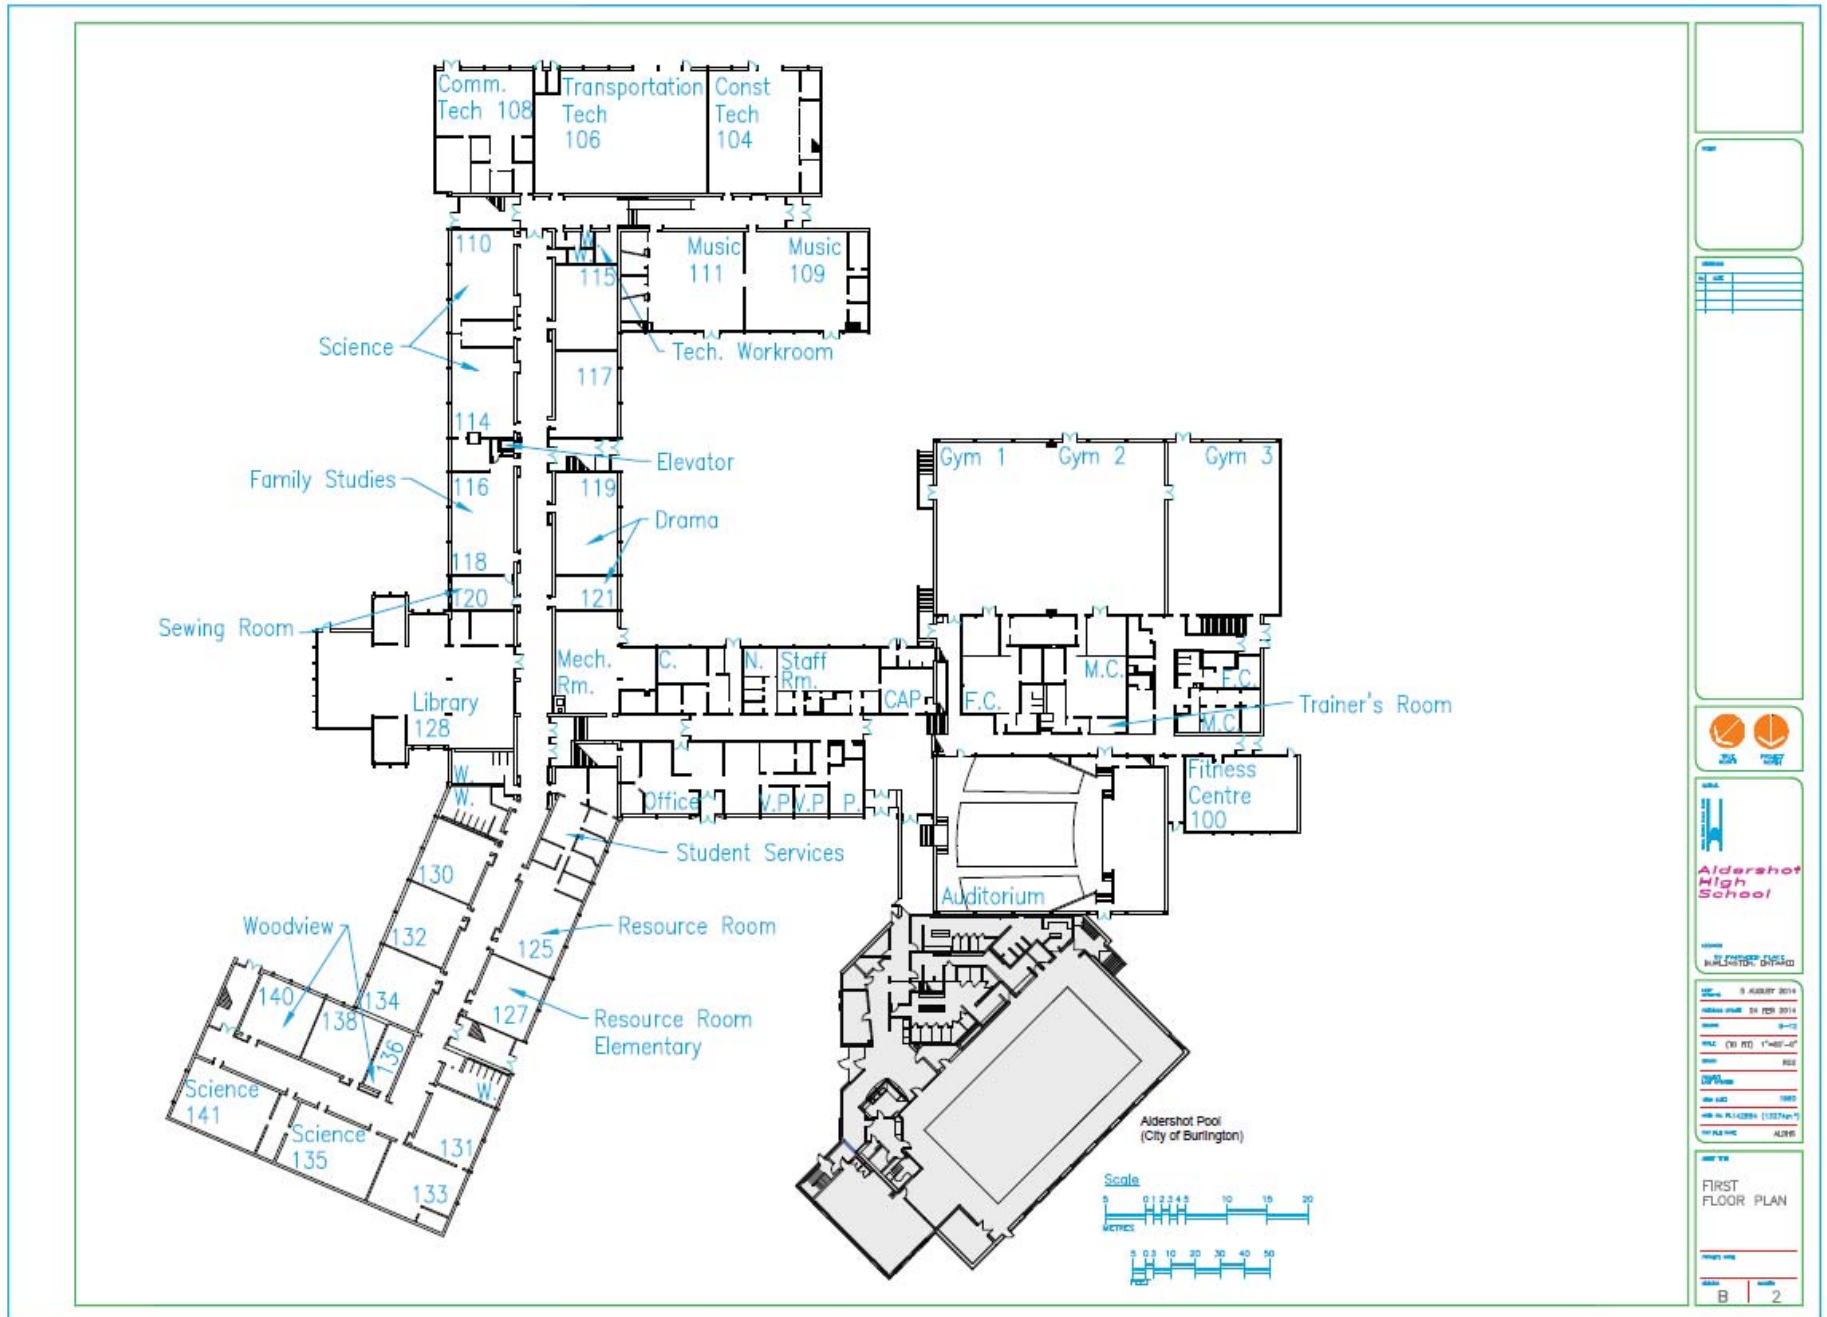


SIP 1.5.4—Floor Plan

Aldershot HS (Floor 2)

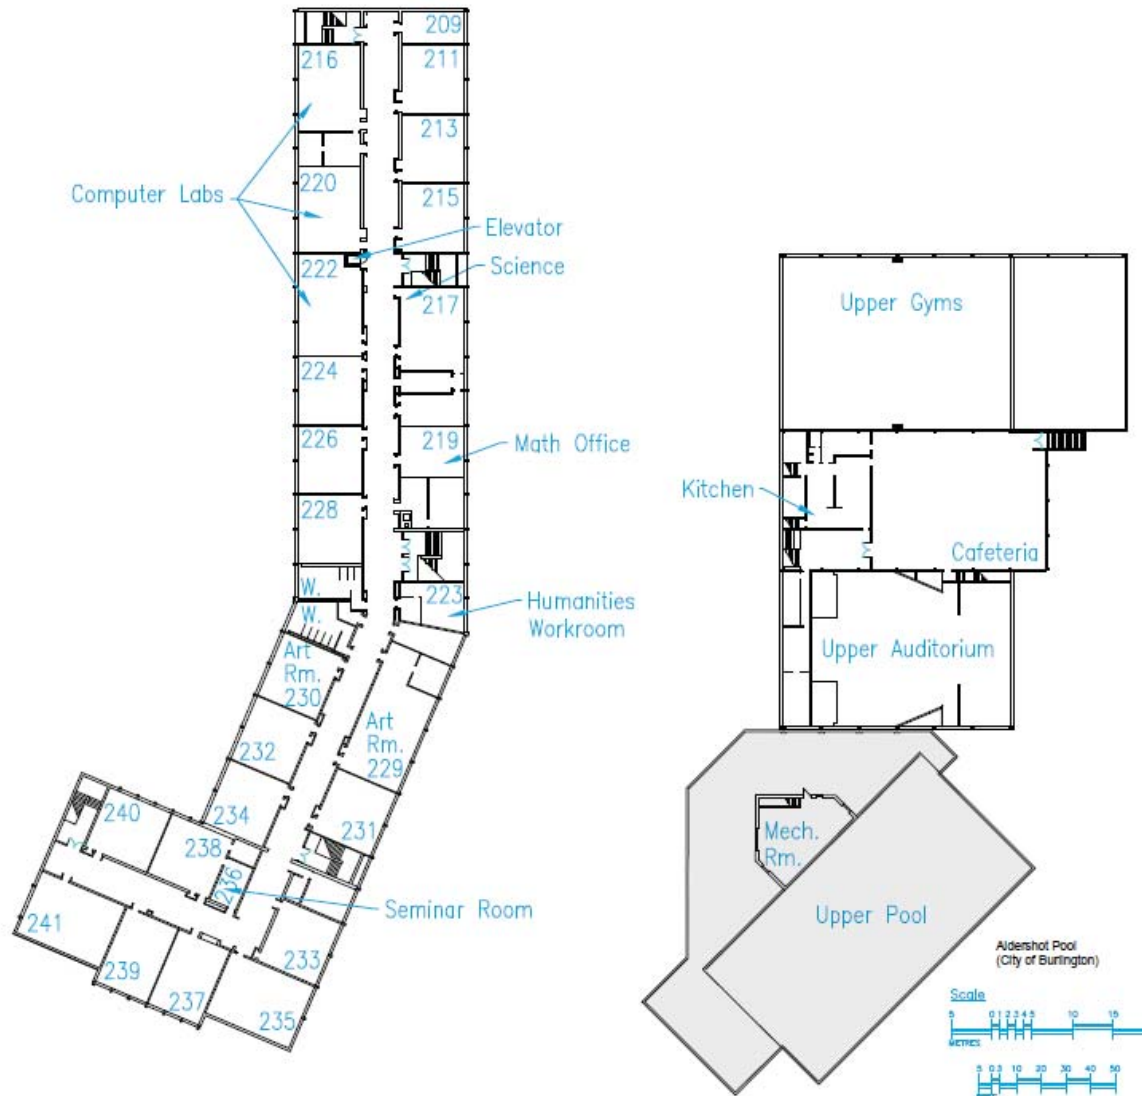


DATE	
BY	
CHECKED	
APPROVED	
1000 UNIVERSITY AVENUE BURLINGTON, ONTARIO	
DATE	9 AUGUST 2014
ISSUED FOR	DK FOR 2014
SCALE	1/4" = 1'-0"
PROJECT NO.	1000-1000-01
REVISED	
DATE	1995
BY	1000-1000-01 (1000-1000-01)
BY	ADRM
SECOND FLOOR PLAN	
NO.	
REV.	
B	4

SIP 1.5.4—Floor Plan
Aldershot HS (Basement)

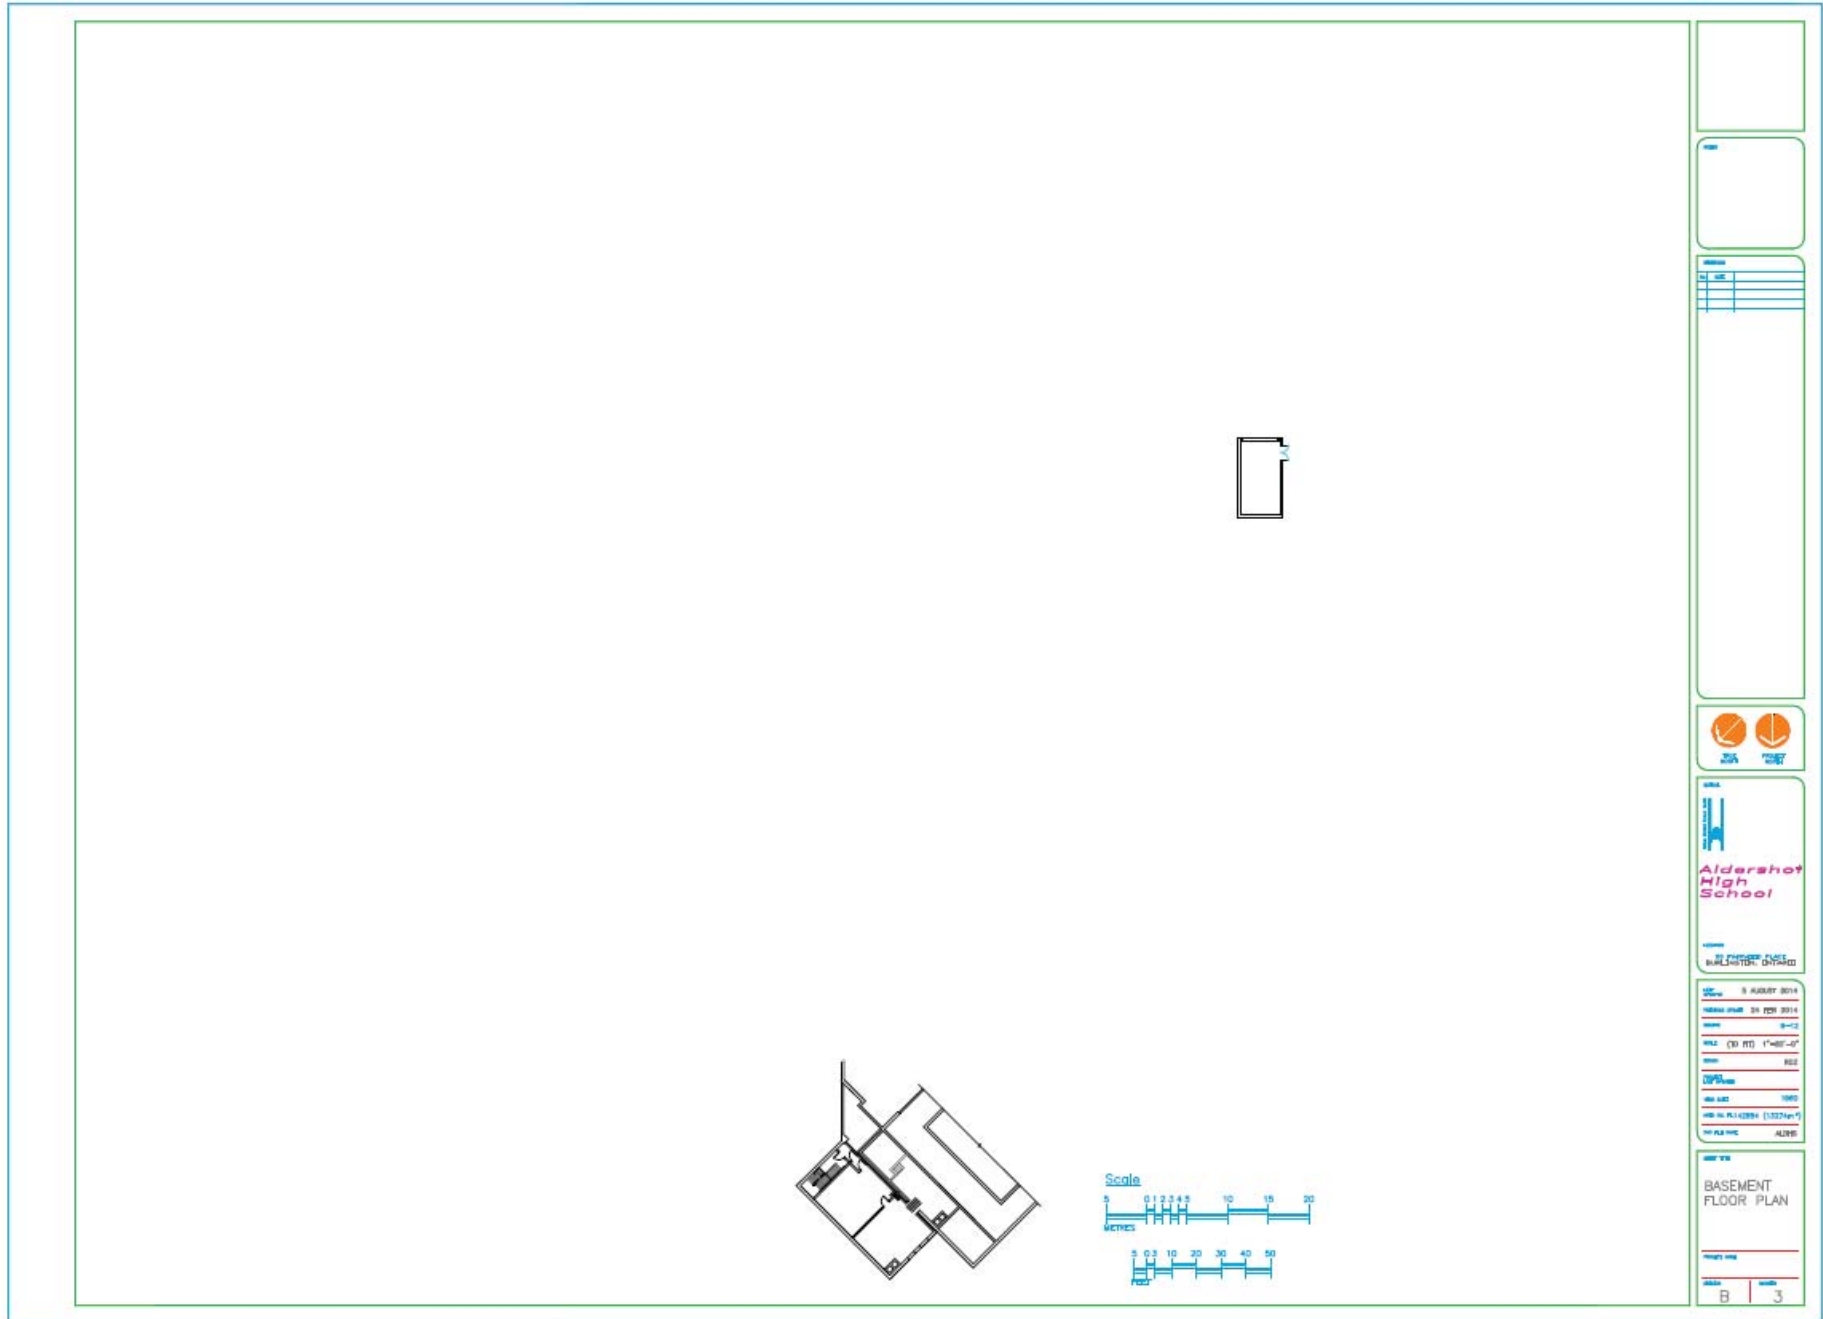



SIP 1.5.4—Floor Plan

Burlington Central HS (Floor 1)

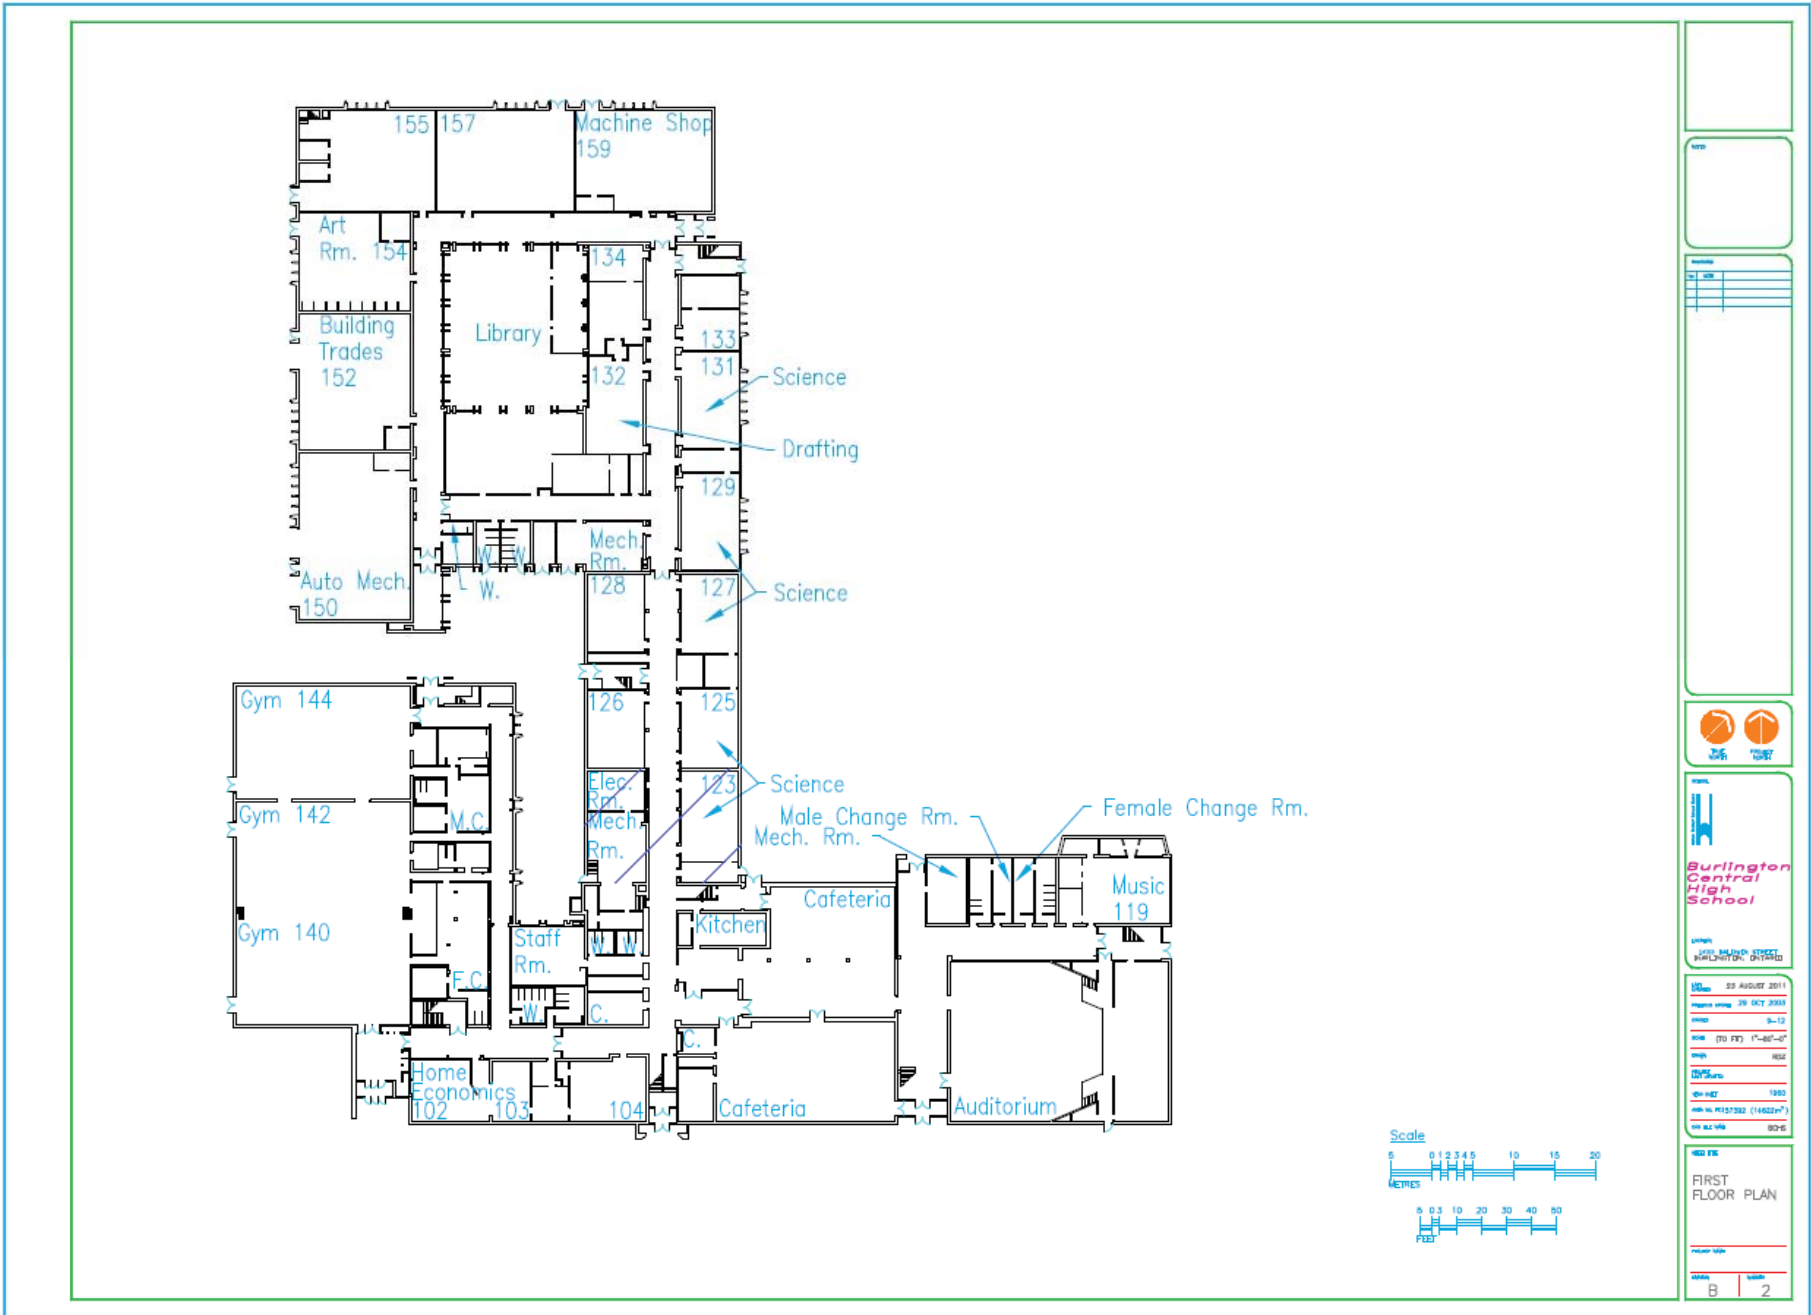

SIP 1.5.4—Floor Plan



Burlington Central HS (Floor 2)

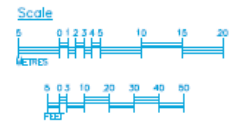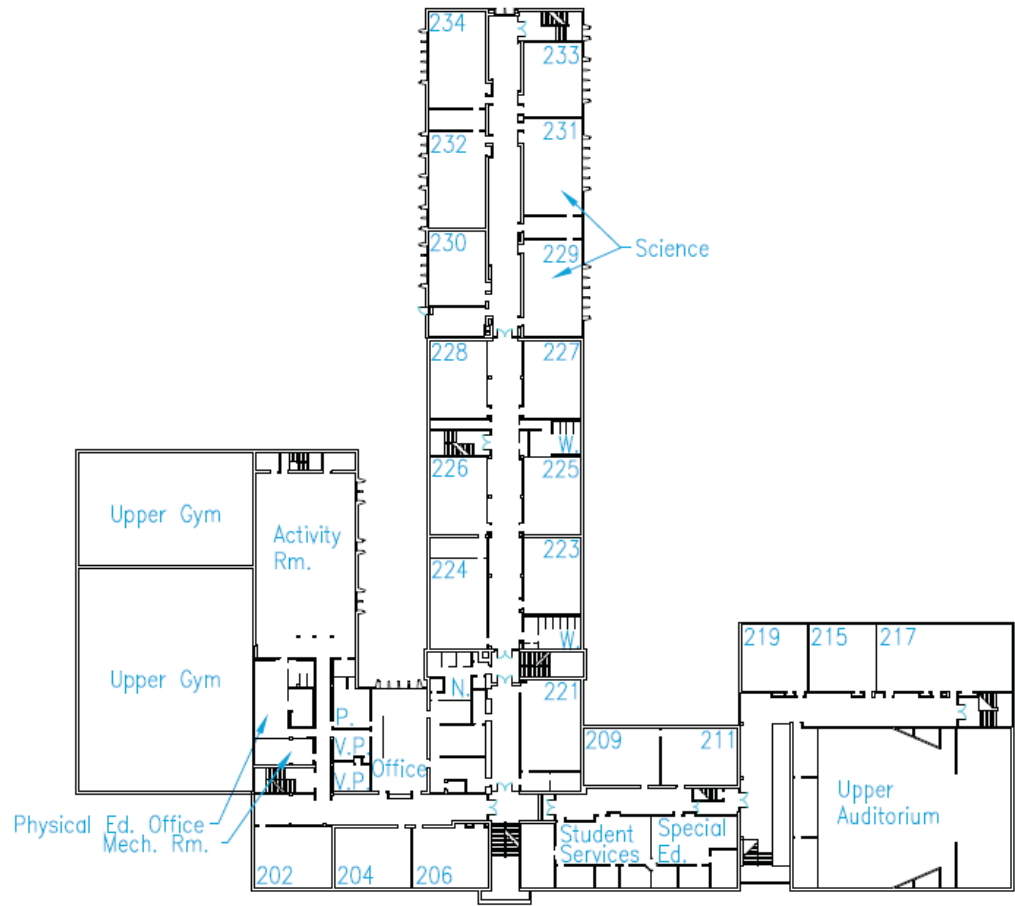

Title										
Project										
<table border="1"> <tr> <th>NO.</th> <th>DATE</th> <th>DESCRIPTION</th> </tr> <tr> <td> </td> <td> </td> <td> </td> </tr> <tr> <td> </td> <td> </td> <td> </td> </tr> </table>		NO.	DATE	DESCRIPTION						
NO.	DATE	DESCRIPTION								
<p>Burlington Central High School</p>										
<p>Location: 1001 BALDWIN STREET, BURLINGTON, ONTARIO</p>										
<p>DATE: 20 AUGUST 2011</p> <p>PROJECT START: 20 OCT 2010</p> <p>GRADE: 9-12</p> <p>SIZE (TO FT): 1"-=60'-0"</p> <p>AREA: 102</p> <p>DATE: 1982</p> <p>NO. IN SET: 3</p> <p>NO. IN PROJECT: (14623)7</p> <p>NO. OF SHEETS: 30/6</p>										
<p>1001 BALDWIN STREET</p> <p>SECOND FLOOR PLAN</p>										
<p>NO. OF SHEETS</p> <p>B</p>	<p>SHEET NO.</p> <p>3</p>									

SIP 1.5.4—Floor Plan

Burlington Central HS (Floor 3)

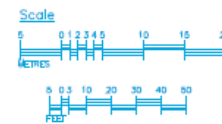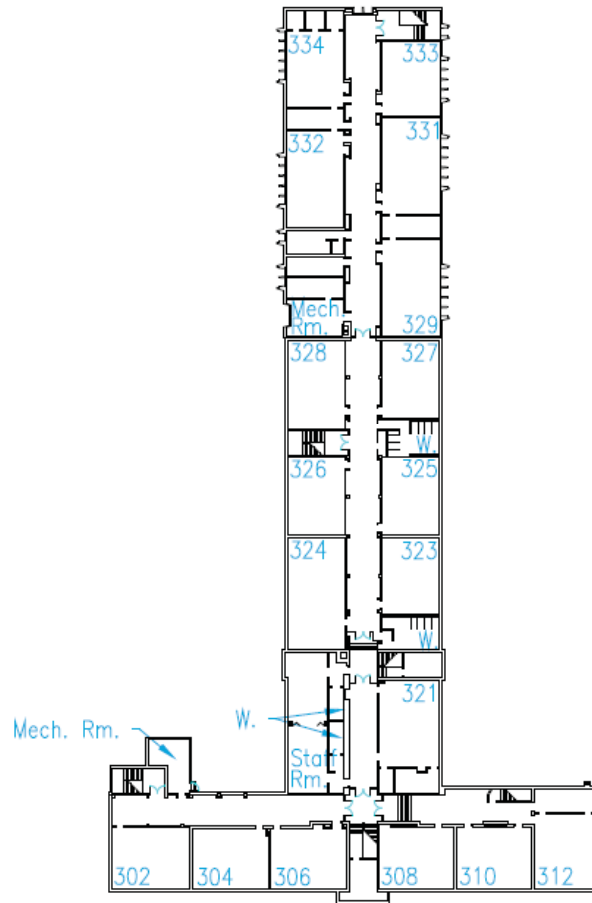


Title									
Project									
<table border="1"> <tr> <th>No.</th> <th>Description</th> </tr> <tr> <td> </td> <td> </td> </tr> <tr> <td> </td> <td> </td> </tr> <tr> <td> </td> <td> </td> </tr> </table>		No.	Description						
No.	Description								
<p>DATE: 23 AUGUST 2011 PROJECT: 20 OCT 2008 SHEET: 3-12 SCALE: (10 FT) 1"=80'-0" DRAWN BY: [redacted] CHECKED BY: [redacted] DATE: 1995 FILE NO: P157382 (148227) BY: [redacted] 30-C</p>									
<p>400 FIC THIRD FLOOR PLAN</p>									
<p>Project Name: _____ Author: _____ Date: _____</p>									
B	4								

SIP 1.5.4—Floor Plan

Dr. Frank J. Hayden SS (Floor 1)


Revised: Jan 24, 2017

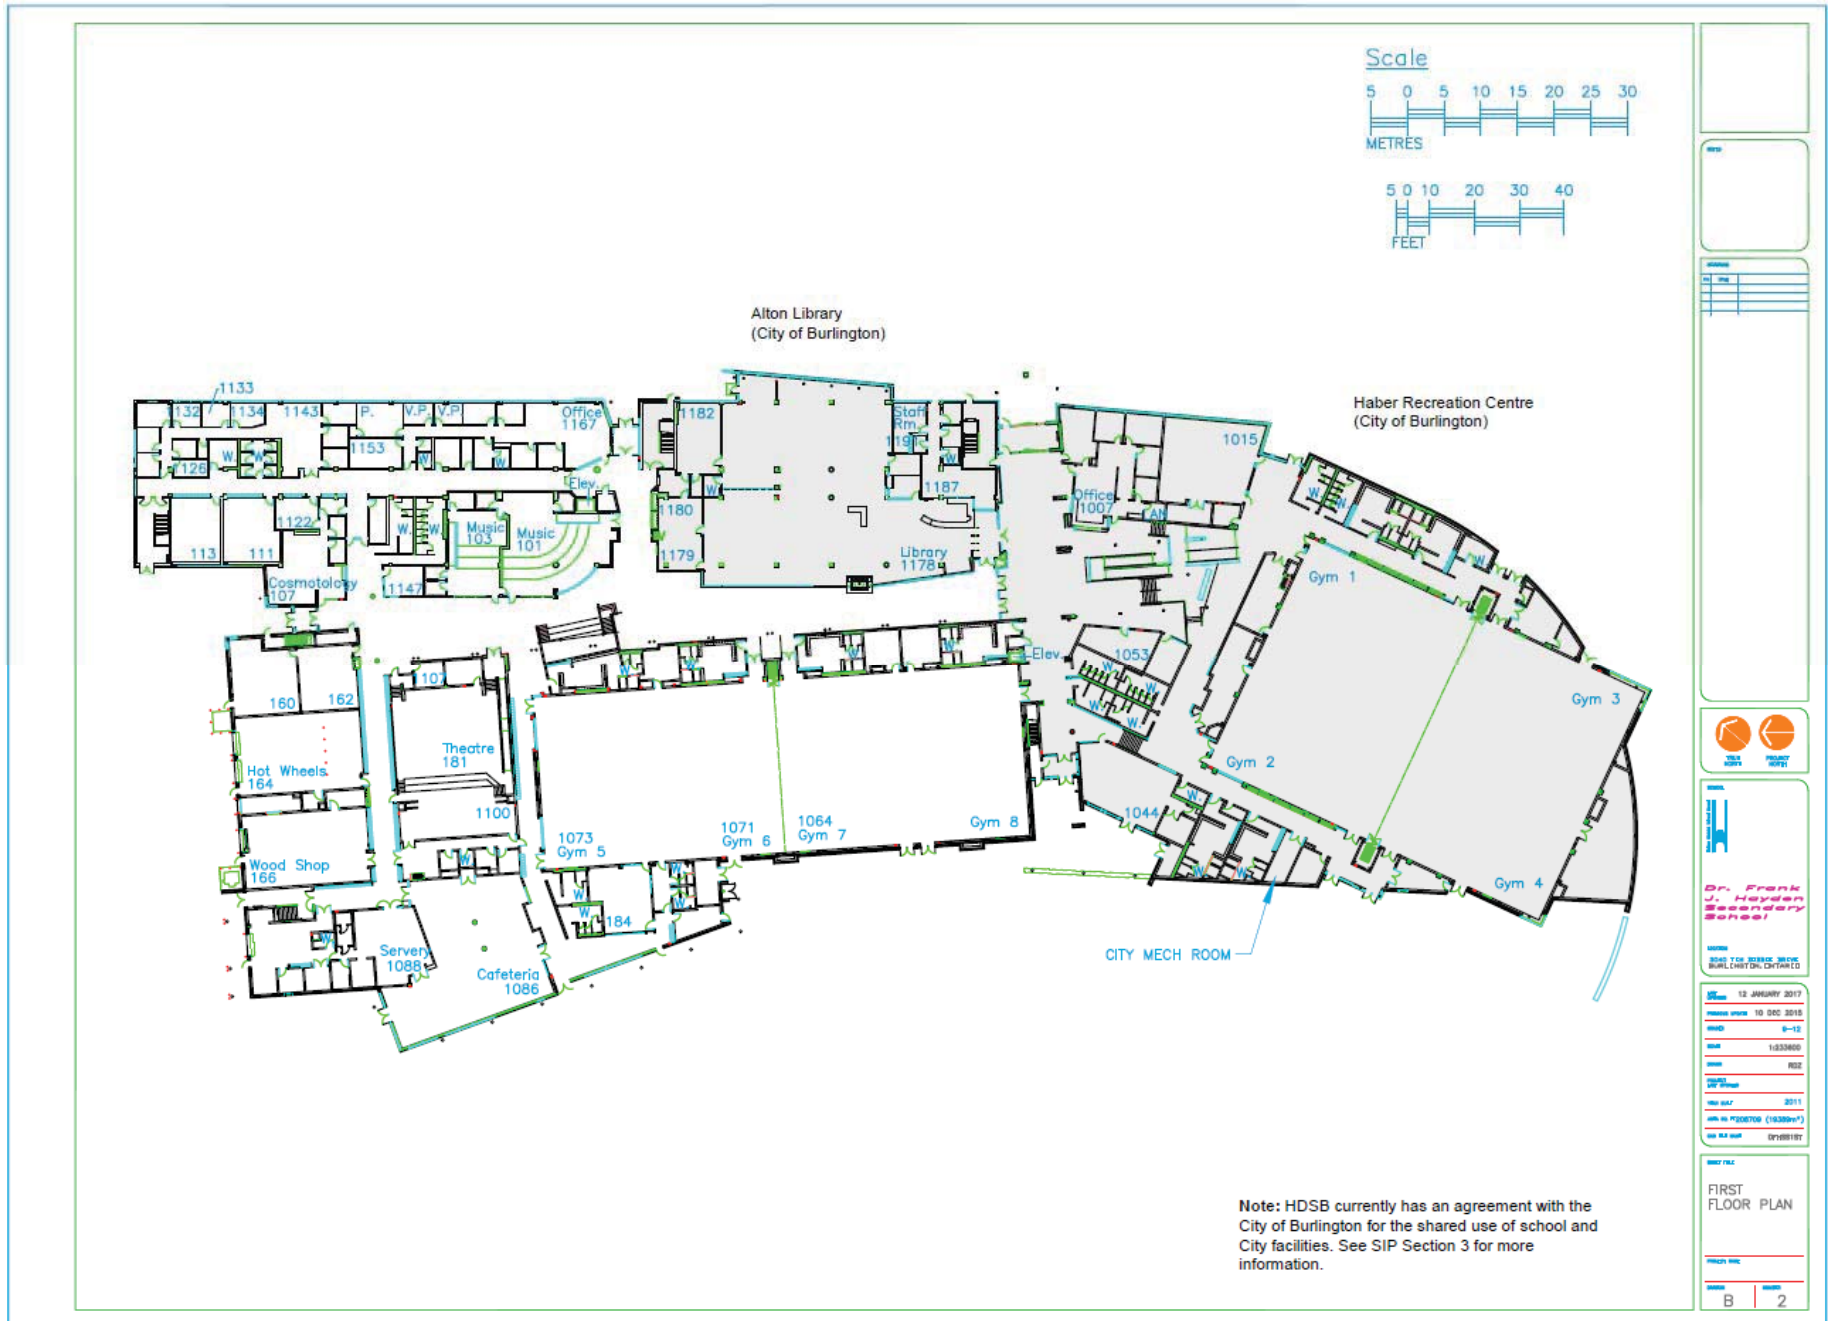

SIP 1.5.4—Floor Plan

Dr. Frank J. Hayden SS (Floor 2)


Revised: Jan 24, 2017

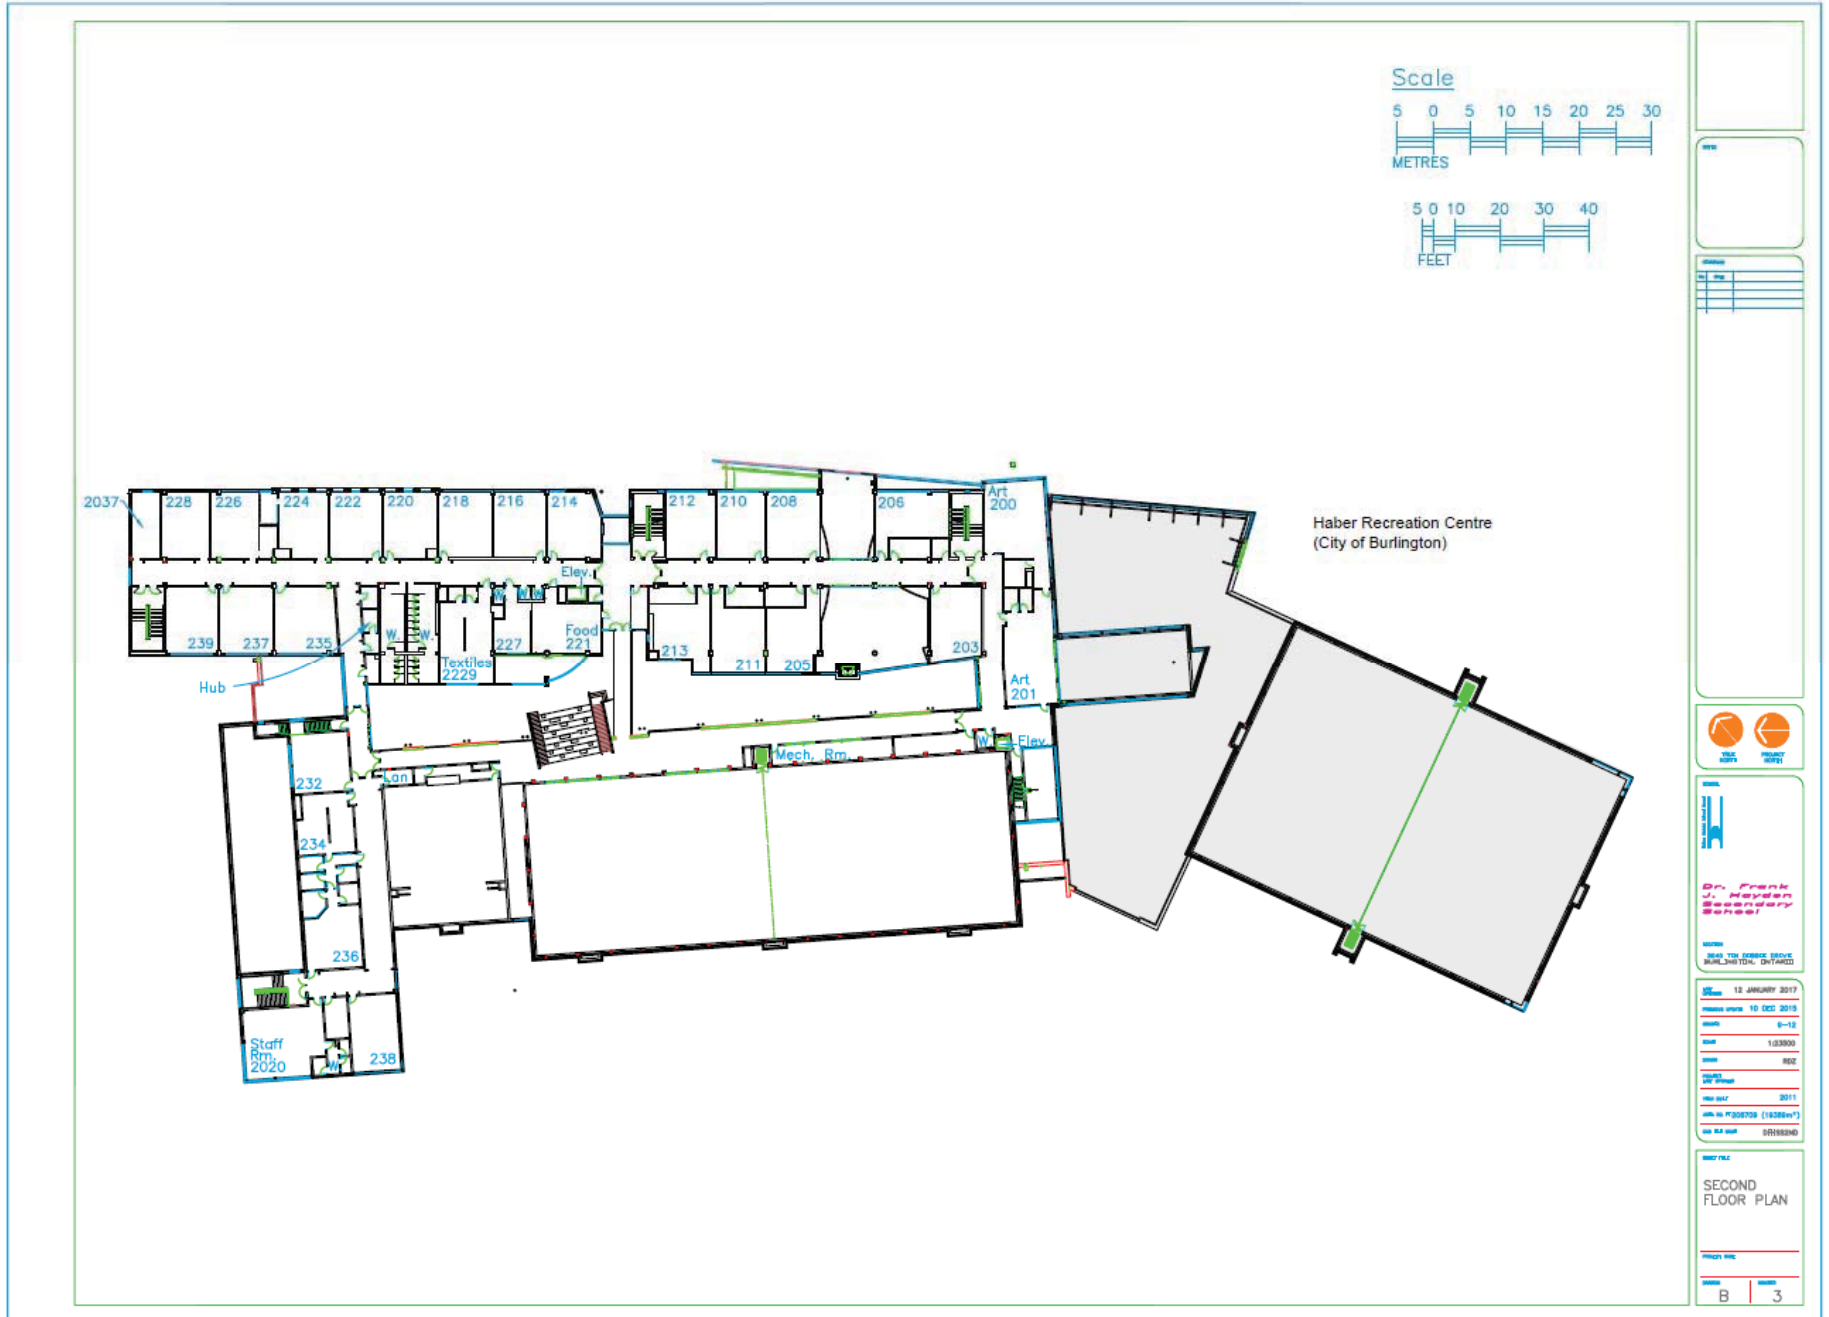

SIP 1.5.4—Floor Plan

Dr. Frank J. Hayden SS (Floor 3)


Revised: Jan 24, 2017

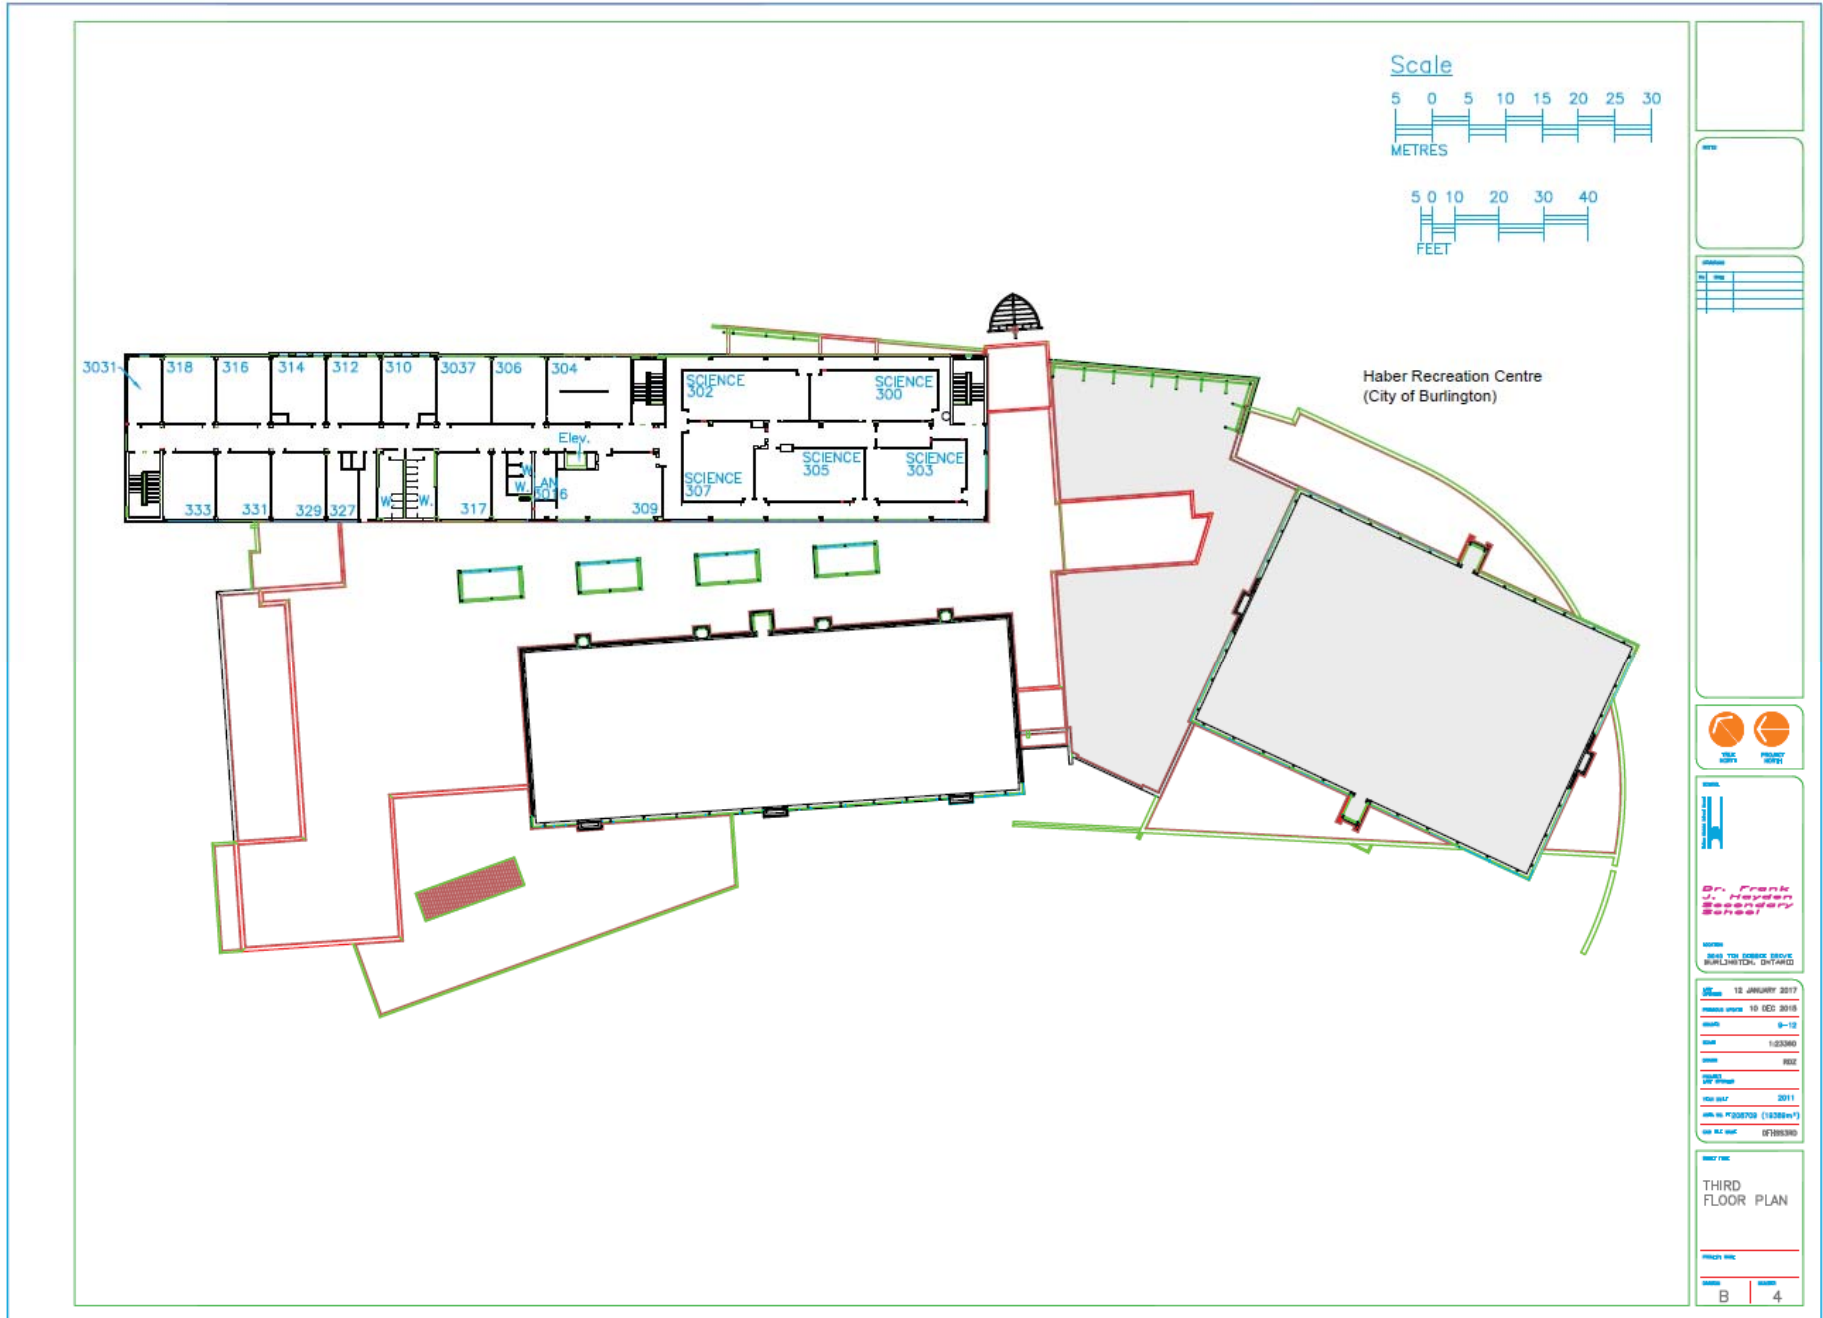

Revised: Jan 24, 2017


SIP 1.5.4—Floor Plan

Lester B. Pearson HS (Floor 1)

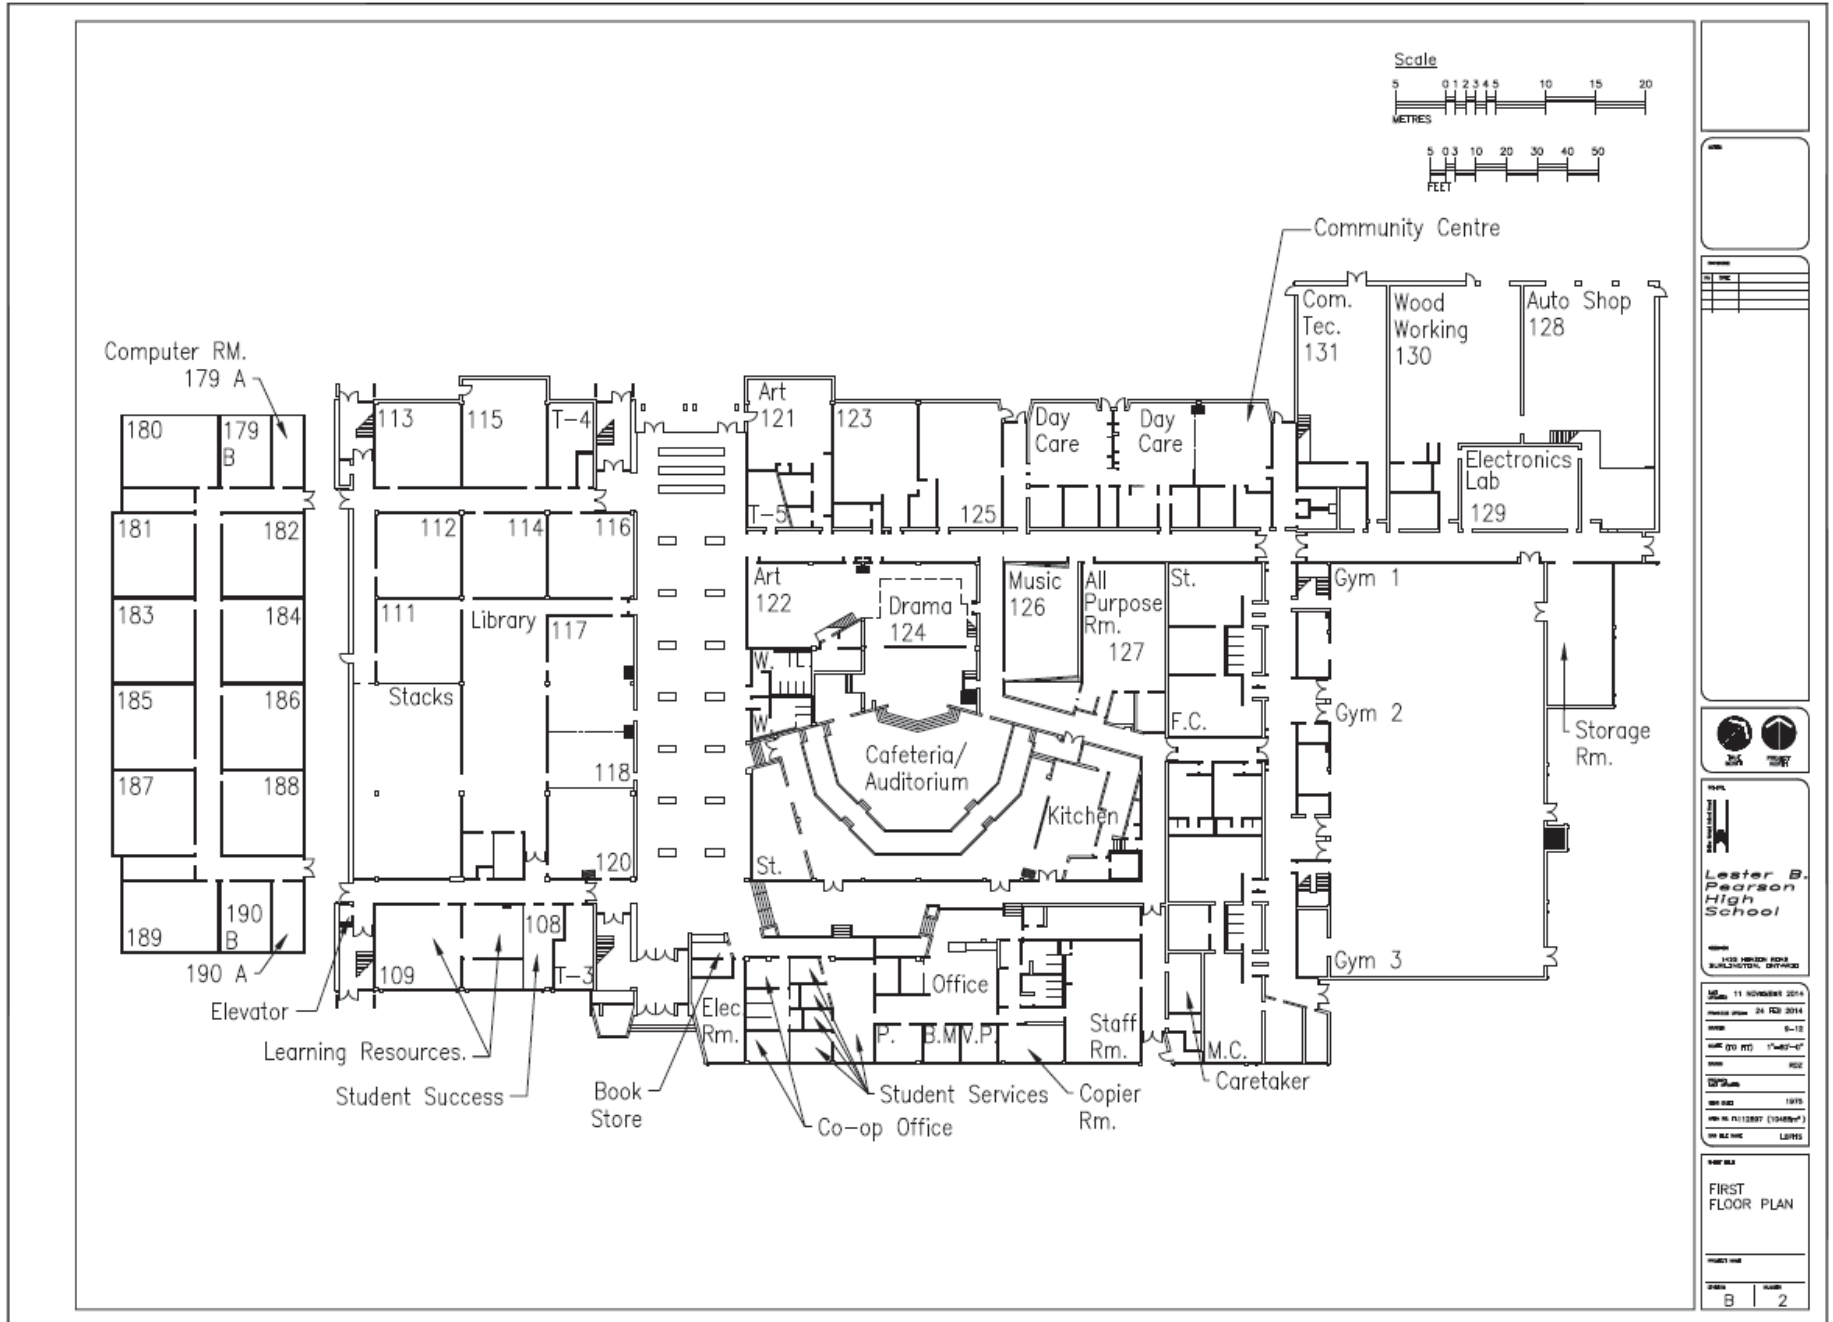




SIP 1.5.4—Floor Plan

Lester B. Pearson HS (Floor 2)

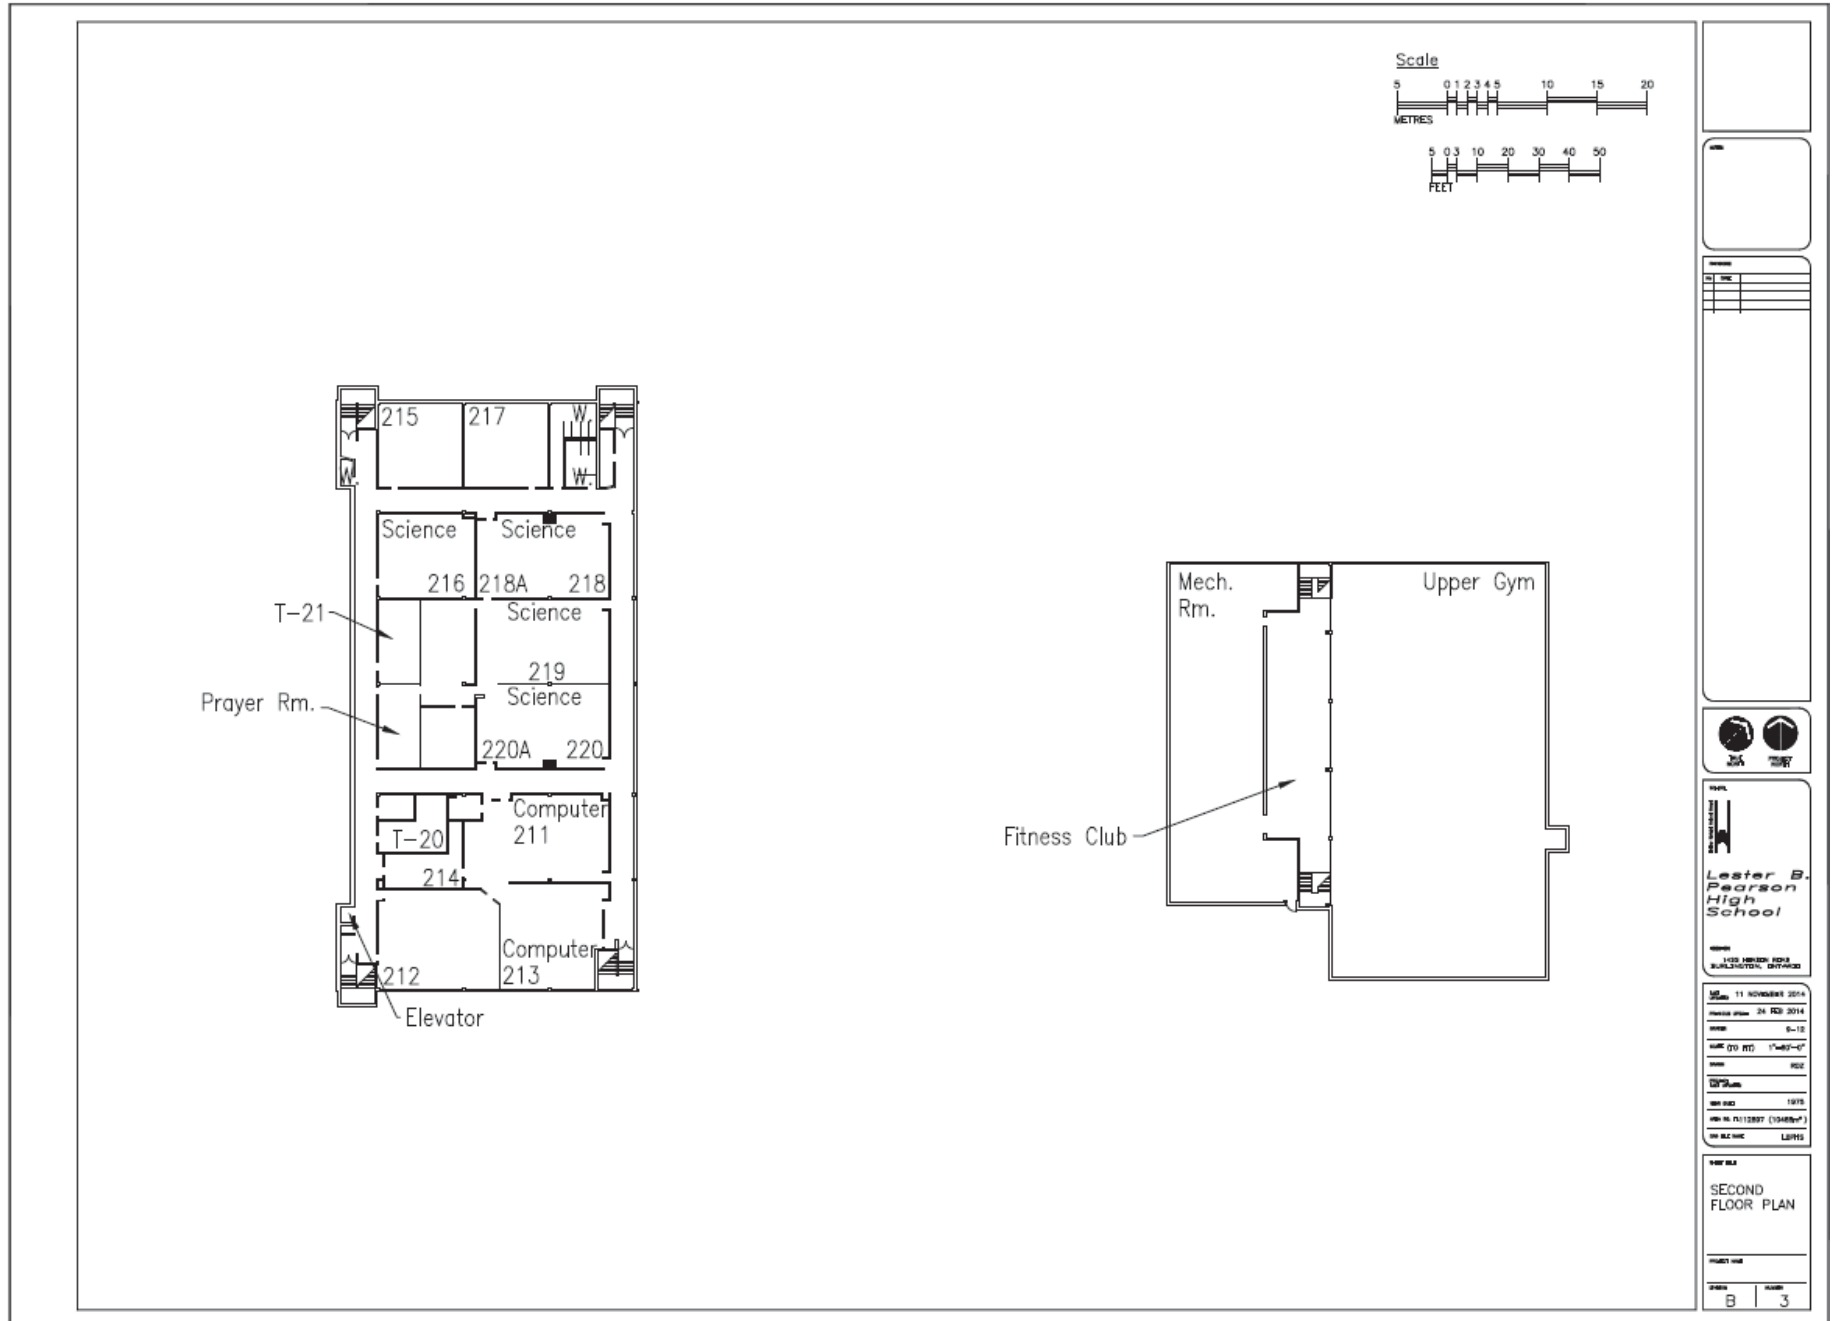

SIP 1.5.4—Floor Plan

M.M. Robinson HS (Floor 1)

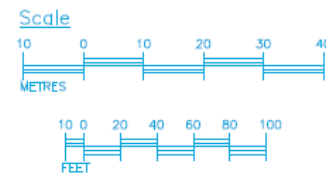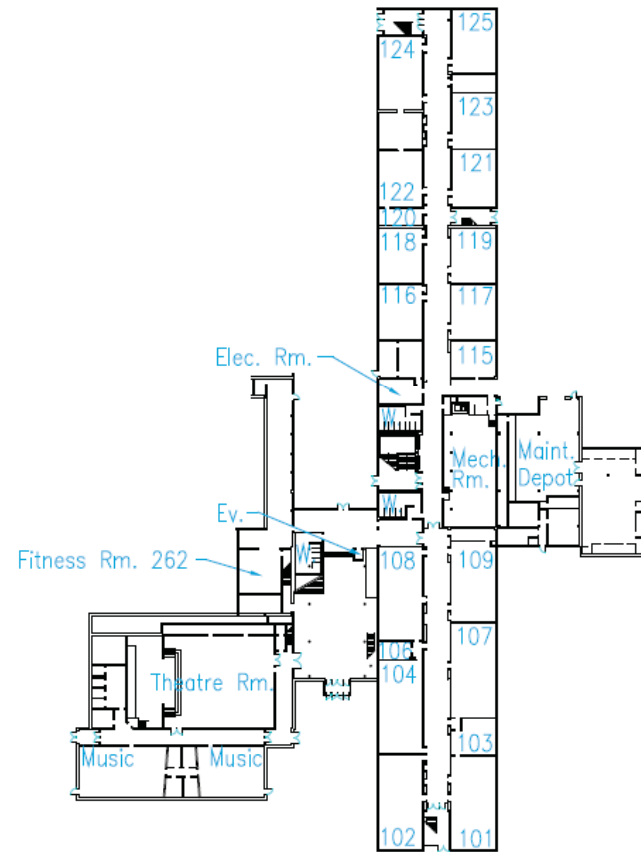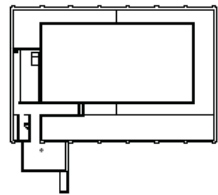

NOTES

REVISIONS

NO.	DATE	DESCRIPTION

DATE 29 August 2011

PROJECT NAME 10 MAR 1999

DRWG 0-13

SCALE 1"=100'-0"

PROJ. 1032

DATE 1992

NO. OF PAGES 1 (1/26/11)


NO. OF SHEETS 10/10

FIRST FLOOR PLAN

NO.	NO.
B	2


SIP 1.5.4—Floor Plan

M.M. Robinson HS (Floor 2)

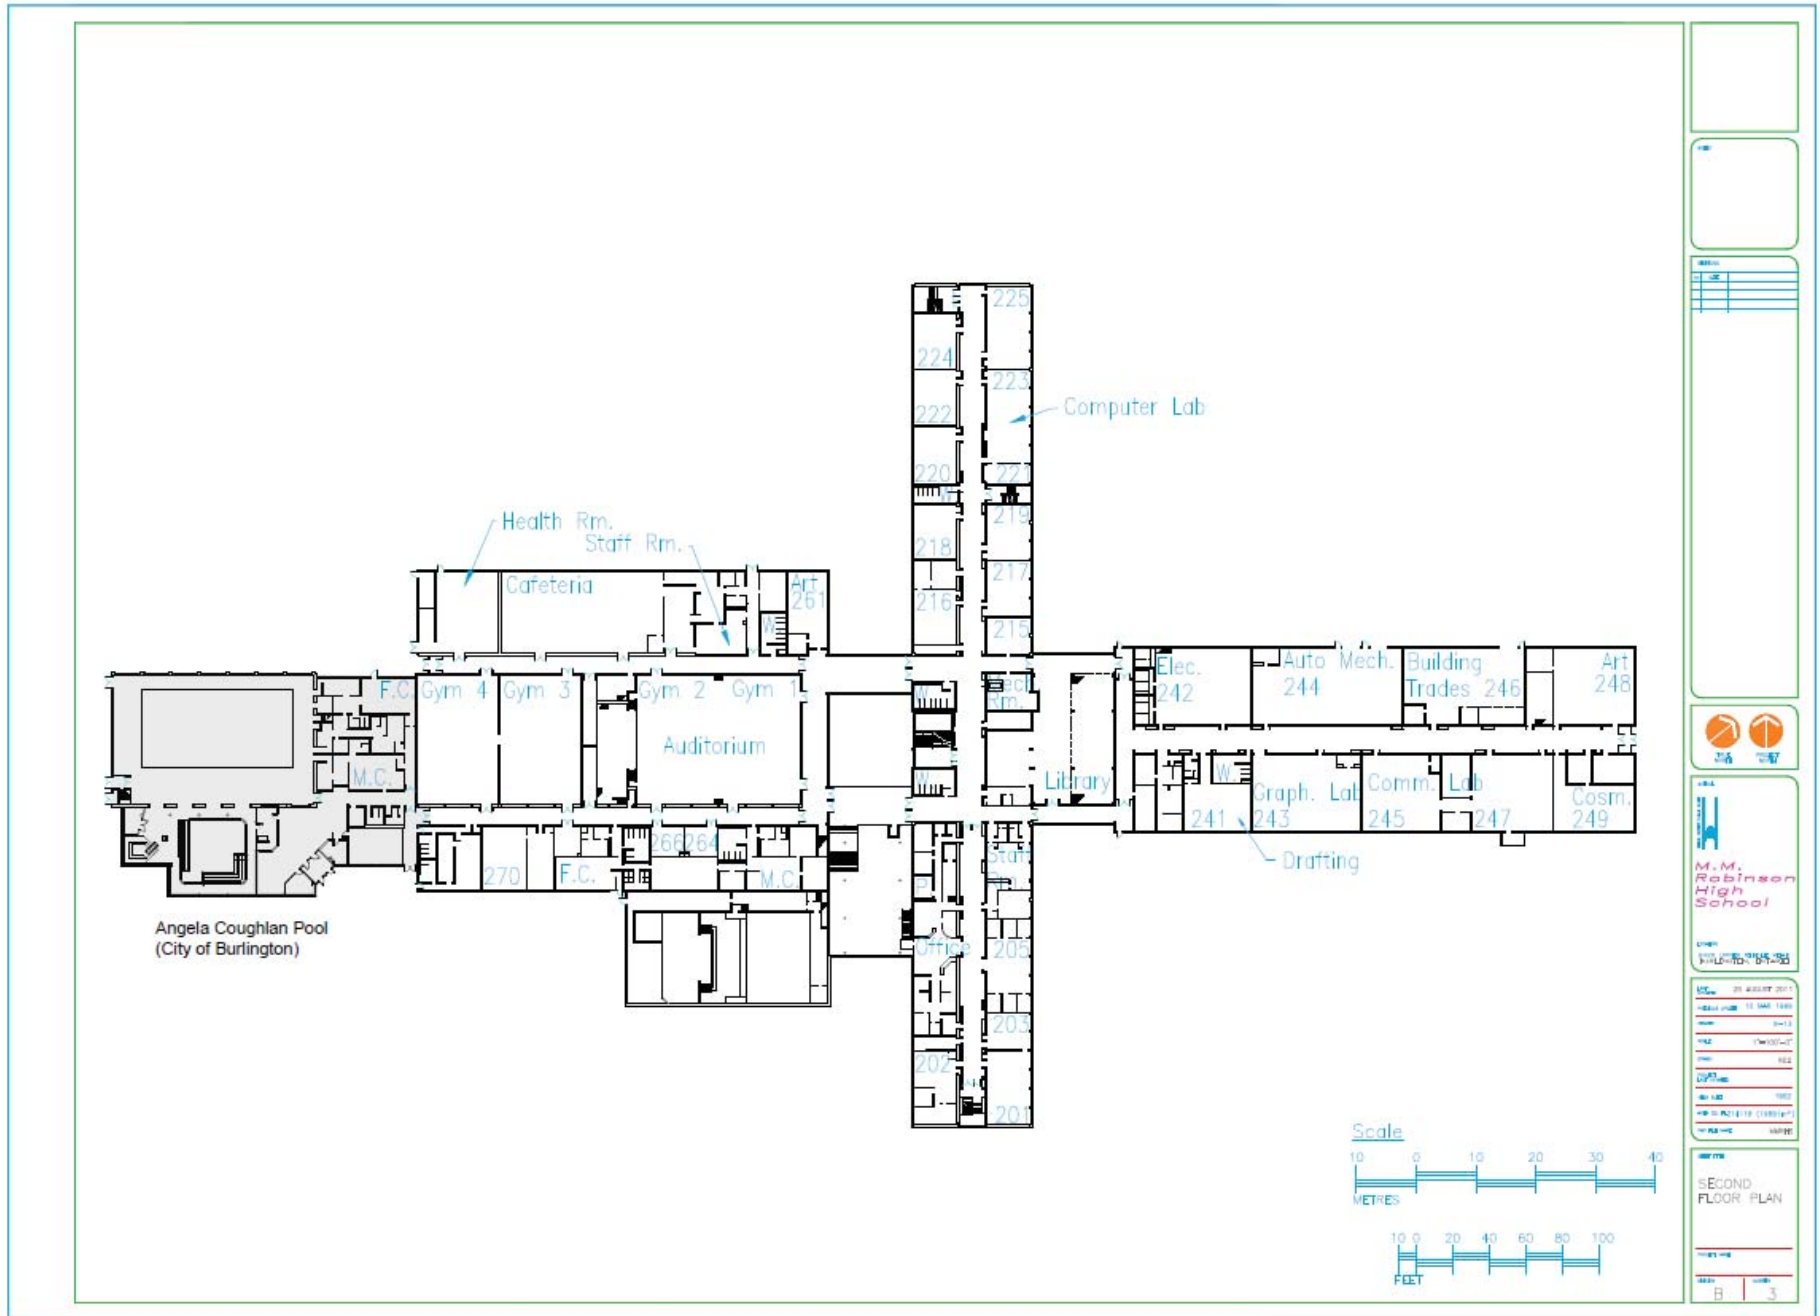

SIP 1.5.4—Floor Plan

M.M. Robinson HS (Floor 3)

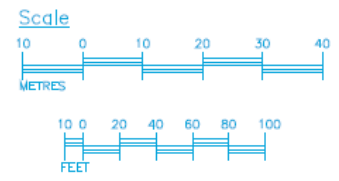

PROJ NO

NO.

REV	DATE	DESCRIPTION

SCALE

--	--	--



M.M. Robinson High School

1100 W. MAIN ST. BURLINGTON, ONTARIO

DATE 25 AUGUST 2011

PROJECT NO. 10 MAR 1999

NO. 8-13

SCALE 1"=100'-0"

PROJECT 3022

PROJECT 3022

DATE 1999

NO. 10-14-18 (1186) (1011)


BY RLB/MSB

THIRD FLOOR PLAN

NO. B 4


SIP 1.5.4—Floor Plan

Nelson HS (Floor 1)

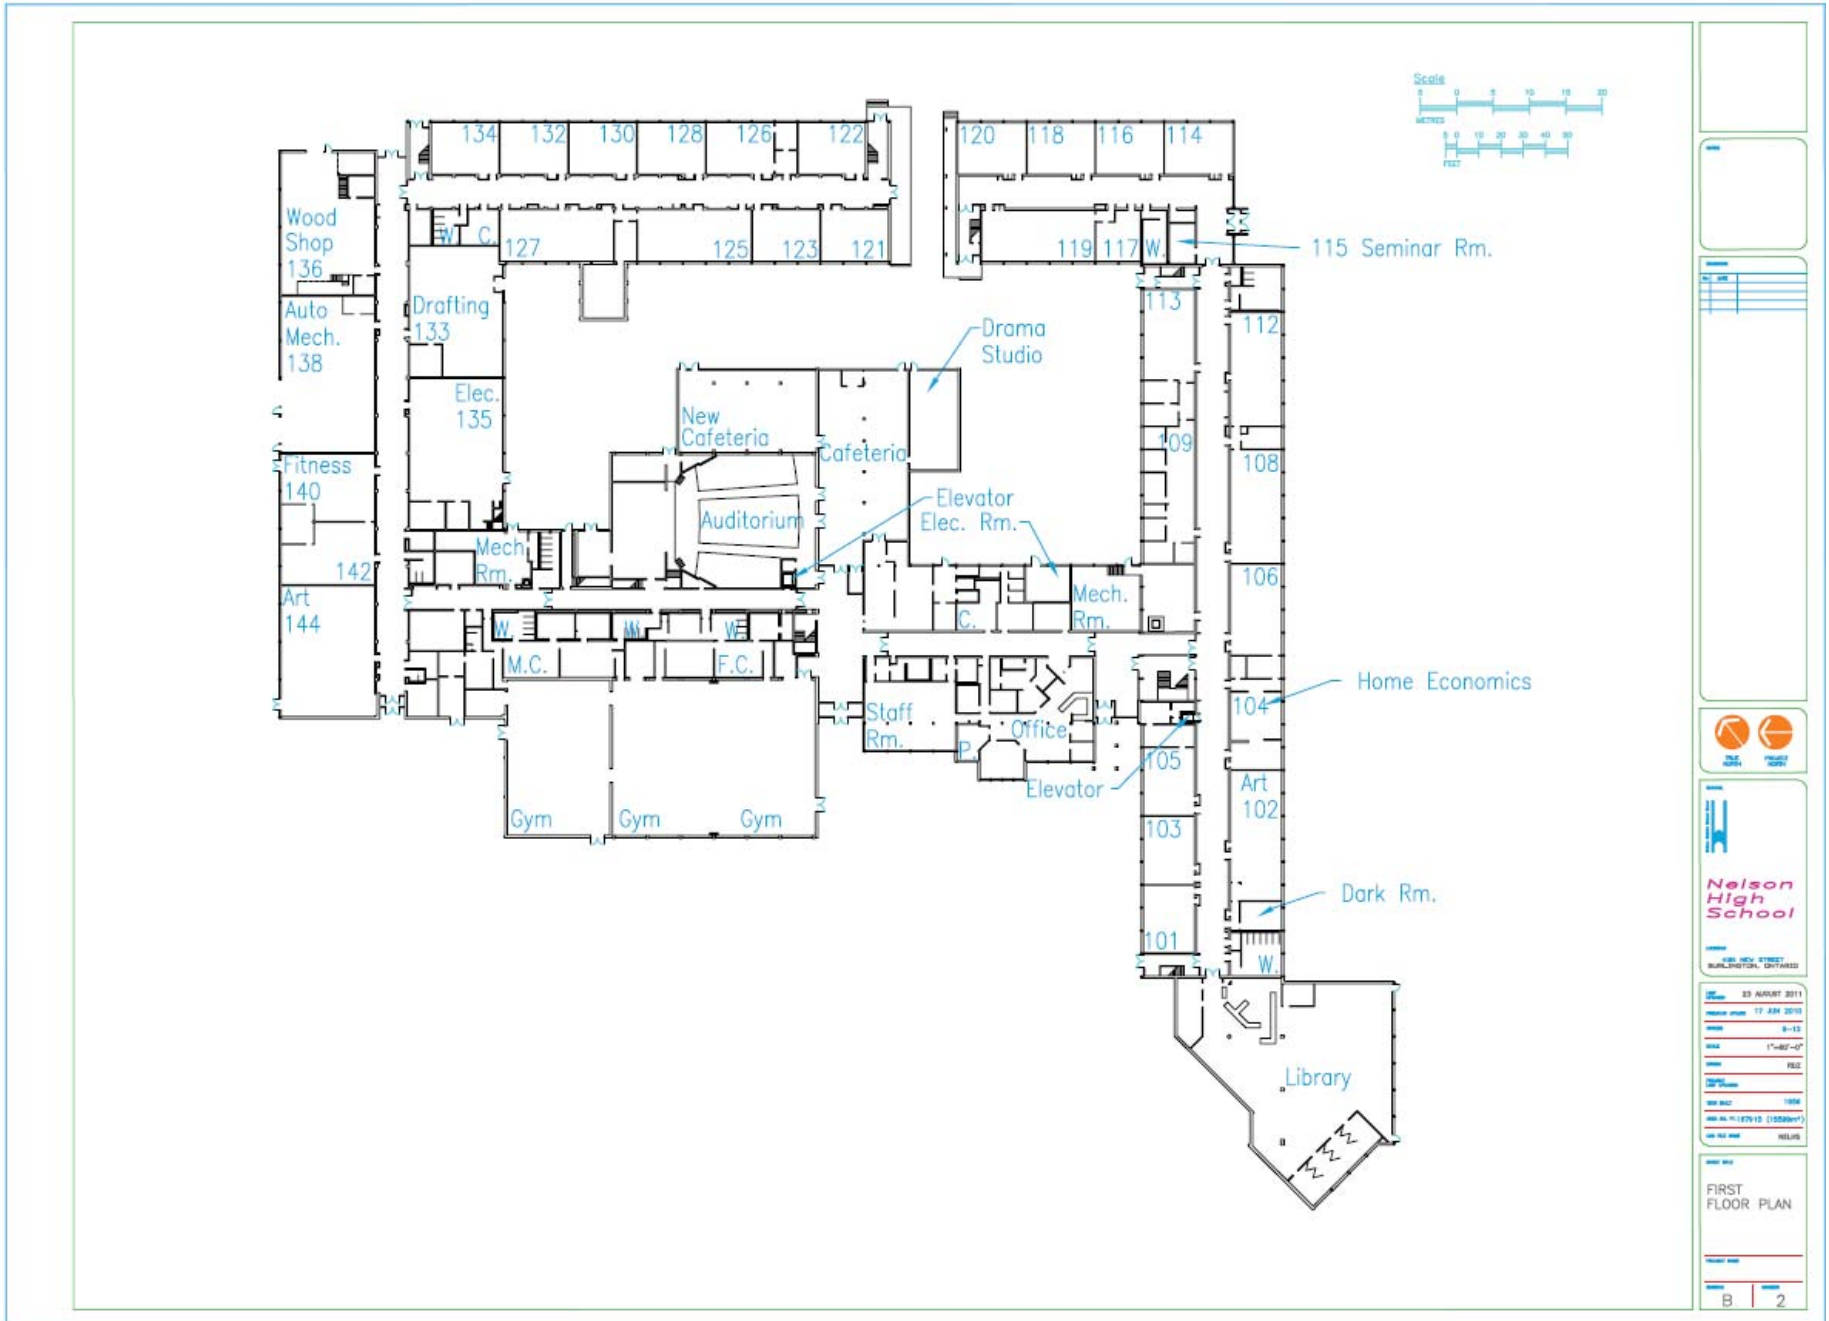


SIP 1.5.4—Floor Plan

Nelson HS (Floor 2)

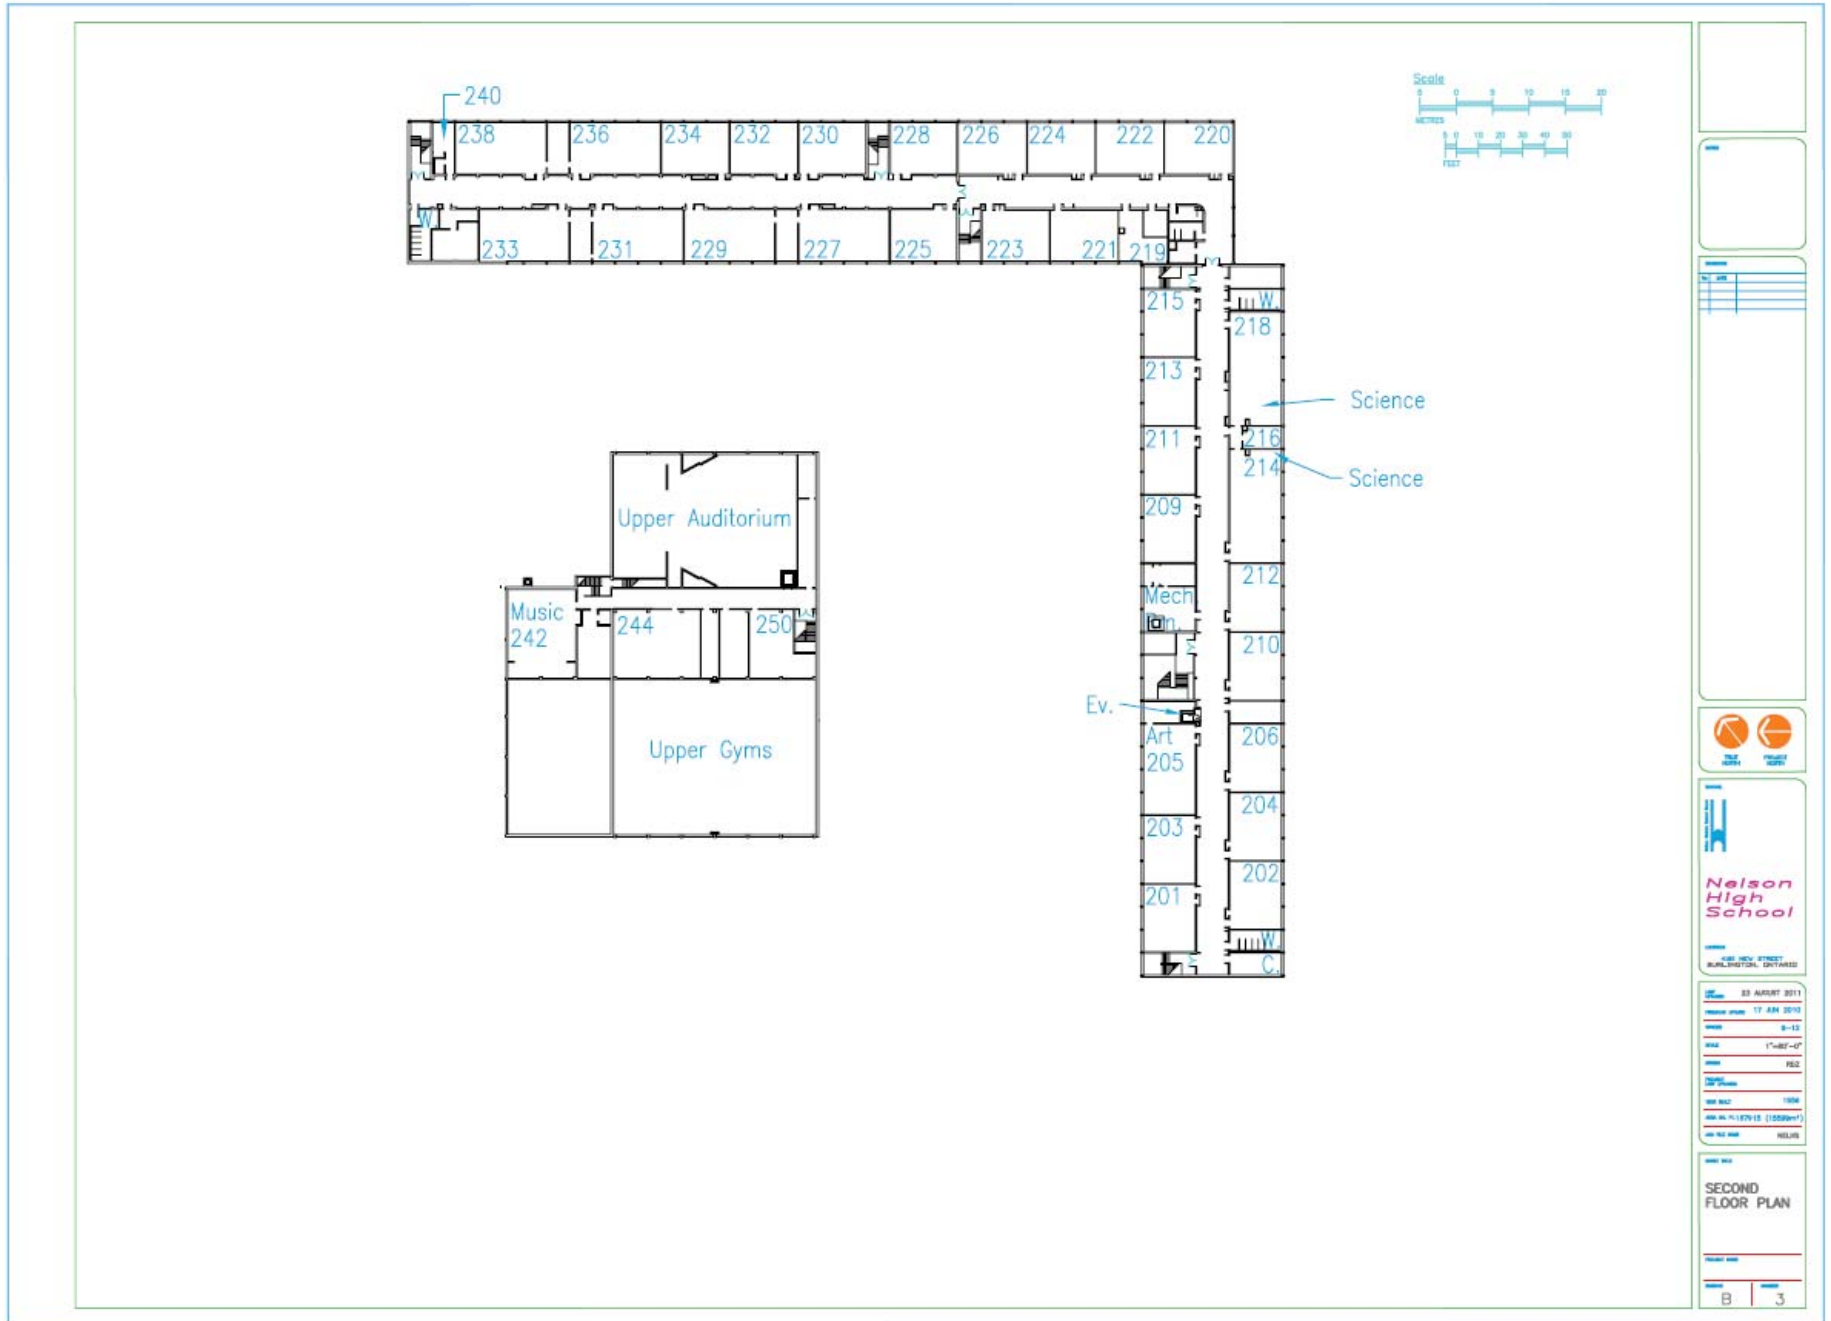


SIP 1.5.4—Floor Plan

Robert Bateman HS (Floor 1)

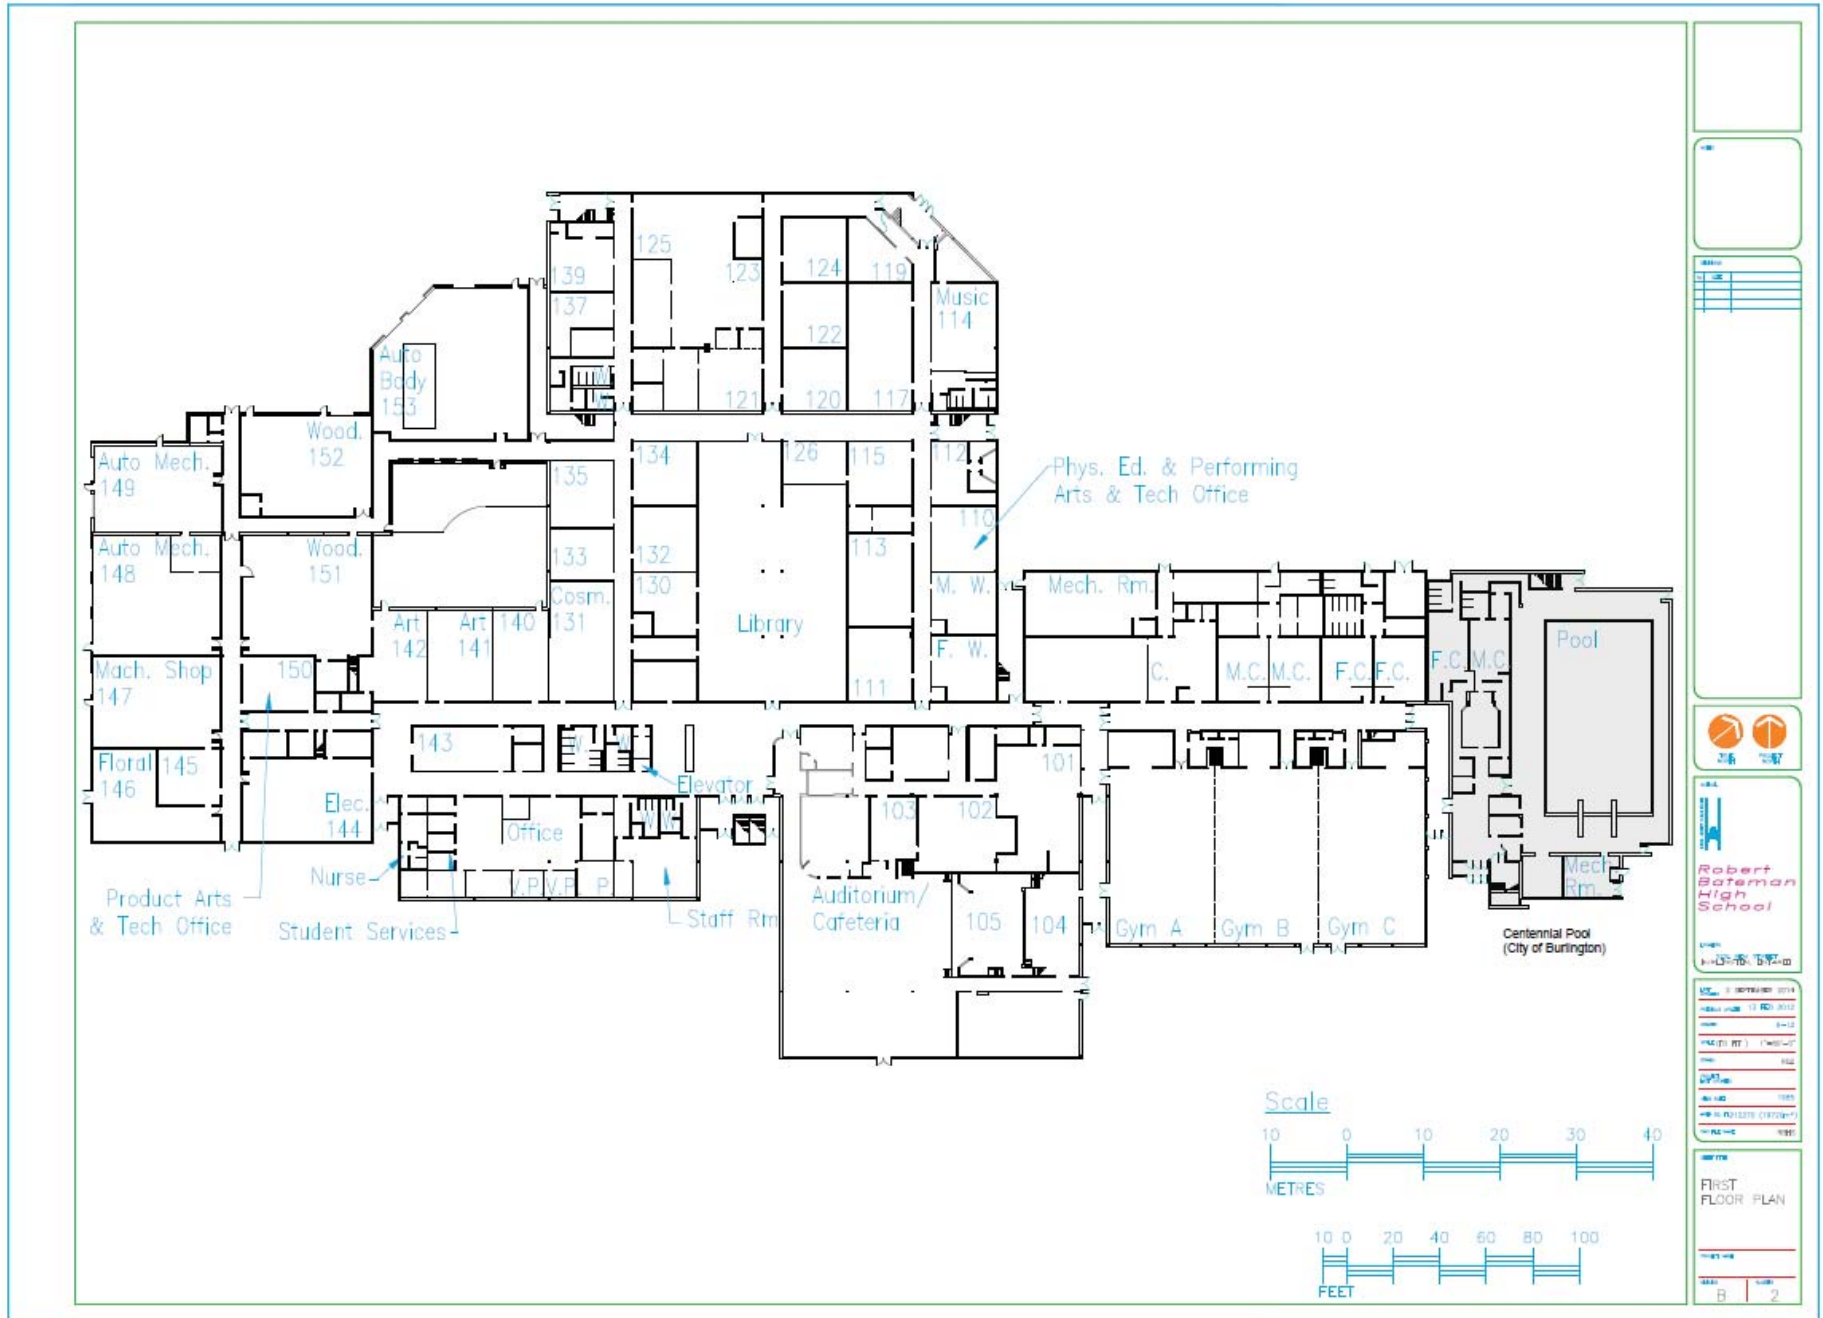


SIP 1.5.4—Floor Plan

Robert Bateman HS (Floor 2)

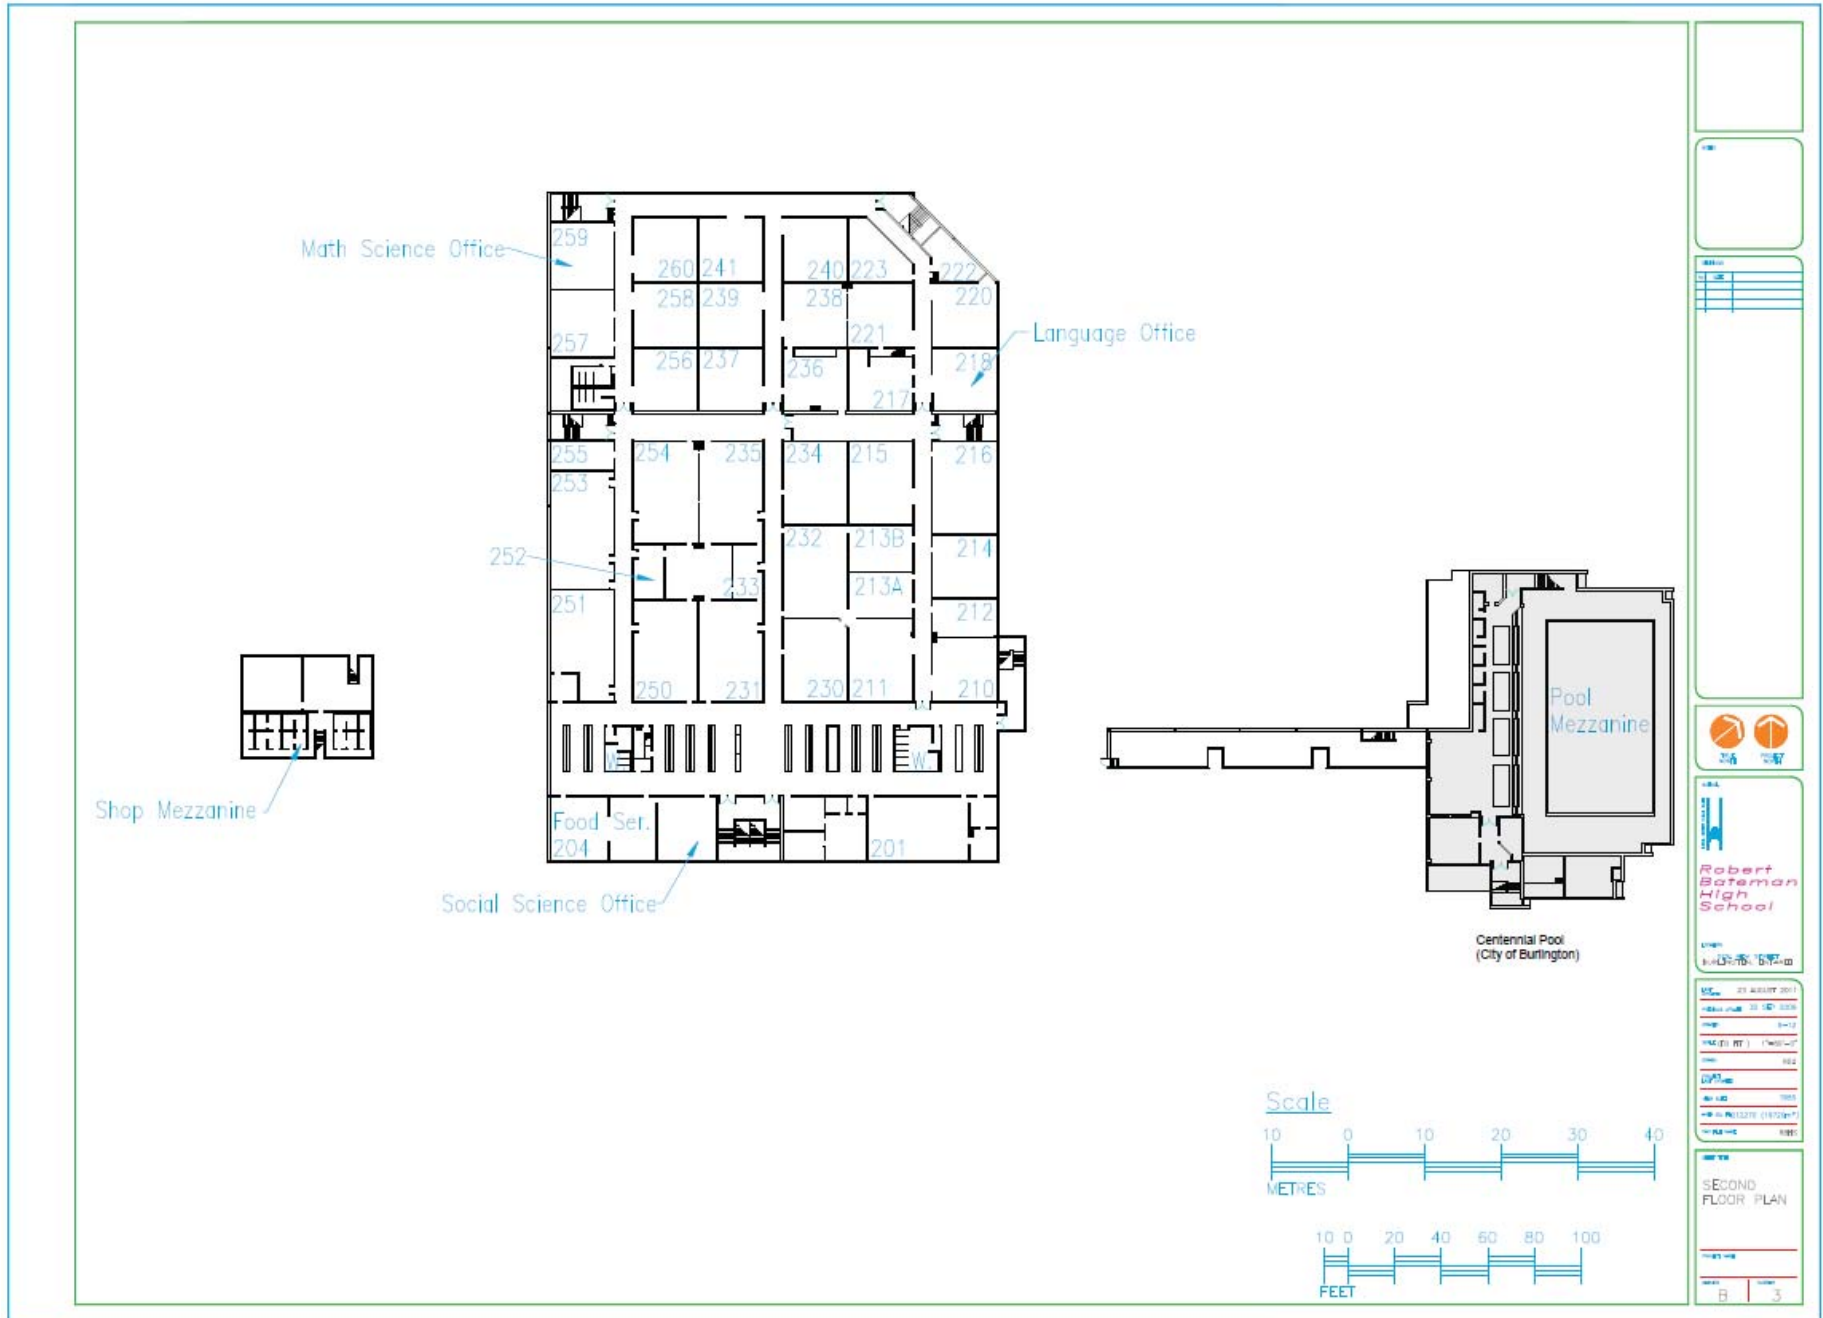

SIP 1.5.4—Floor Plan

Robert Bateman HS (Floor 3)

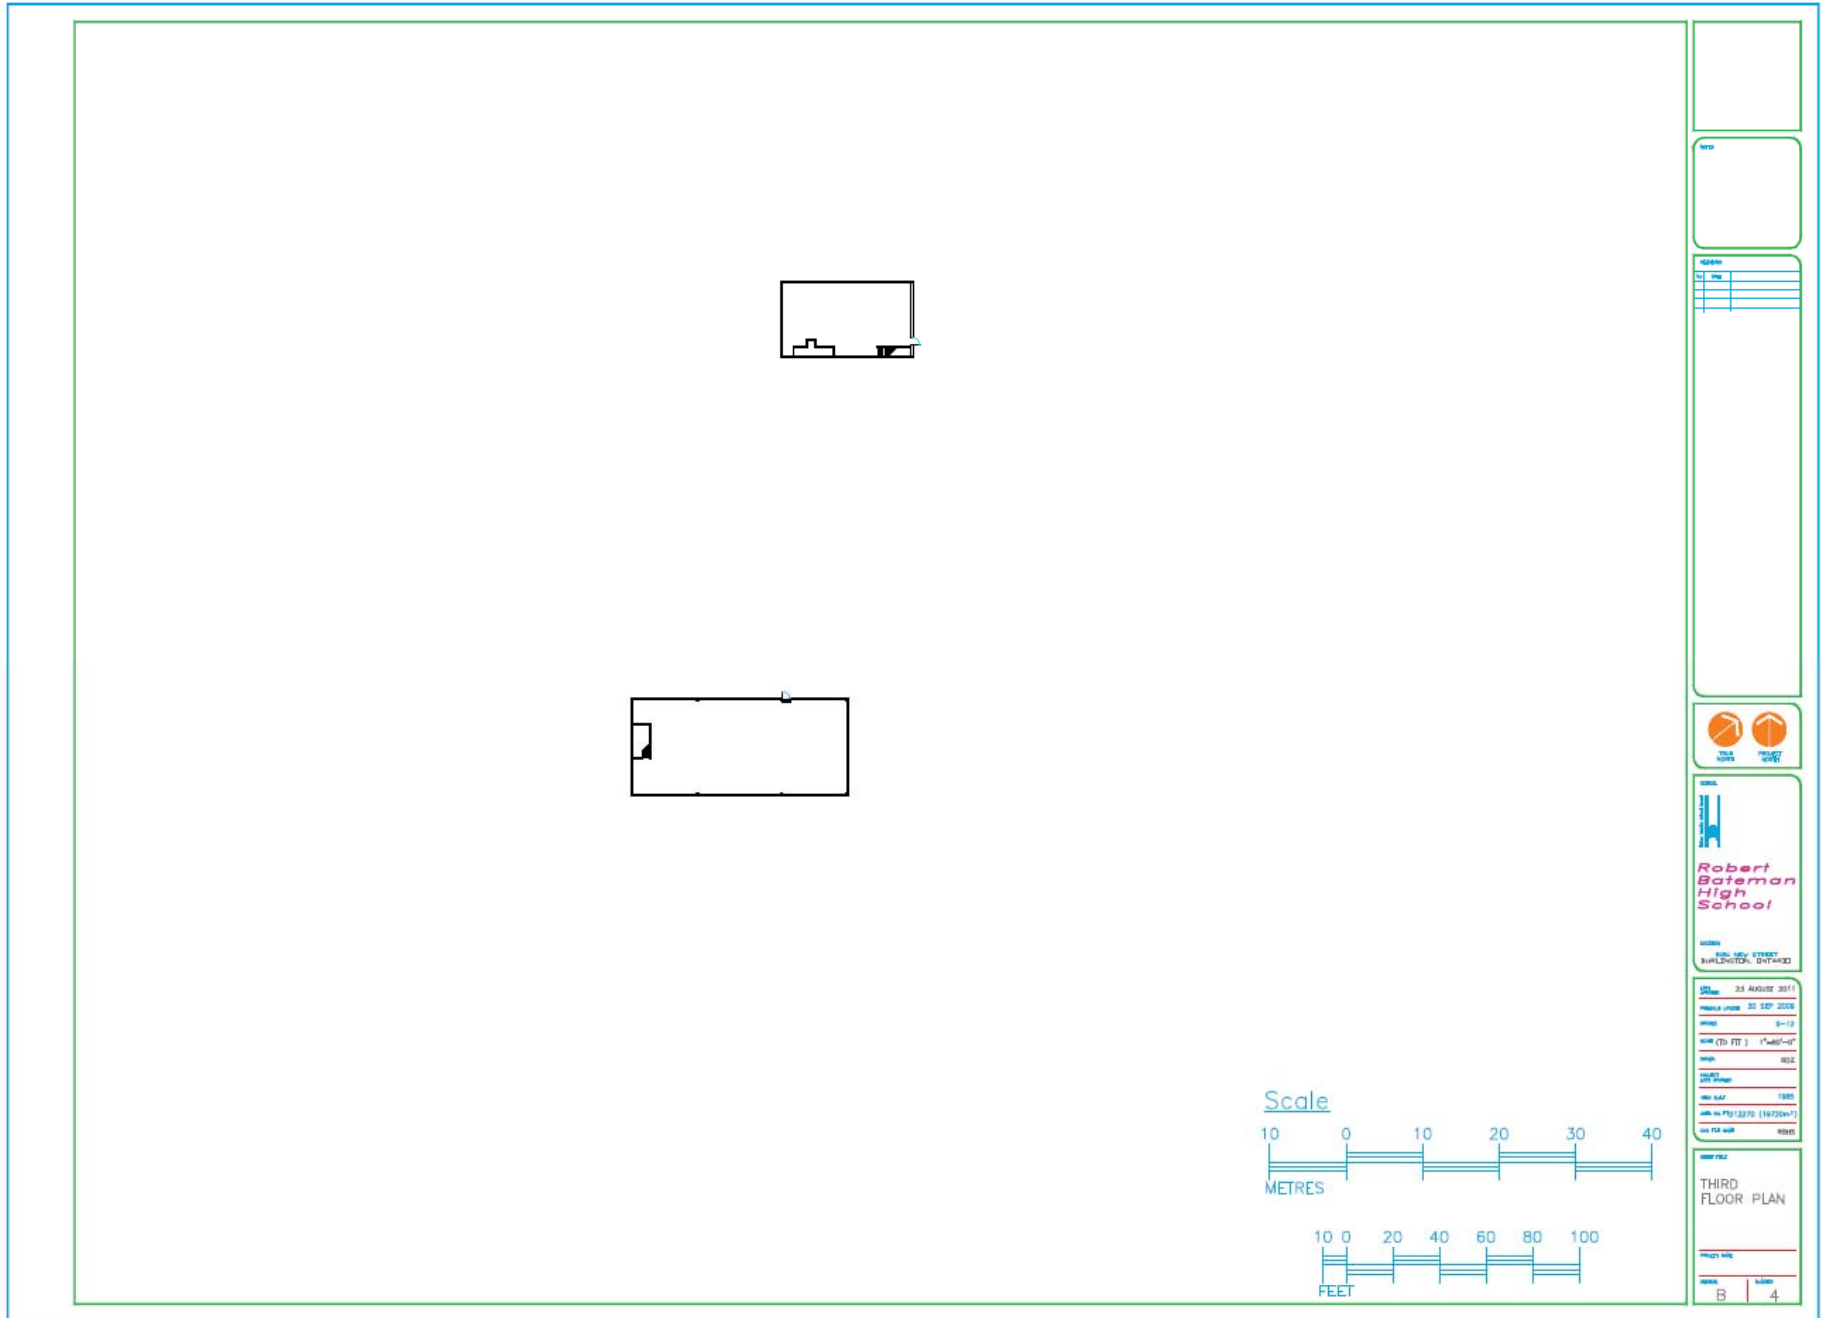

NO


NO	DATE



Robert Bateman High School

1000 NEW STREET
BURLINGTON, ONTARIO

DATE	23 August 2011
PROJECT	30 SEP 2008
NO	8-12
NO (TO FT)	1"=40'-0"
NO	802
NO	1988
NO	187320+1
NO	802

 

THIRD FLOOR PLAN

PROJECT NO.

NO. B 4